


SECTIONS 16 & 17, T.6N., R.3W., S.L.B. & M.

TAXING UNIT: 389, 484

IN WEBER COUNTY

SCALE 1" = 800'

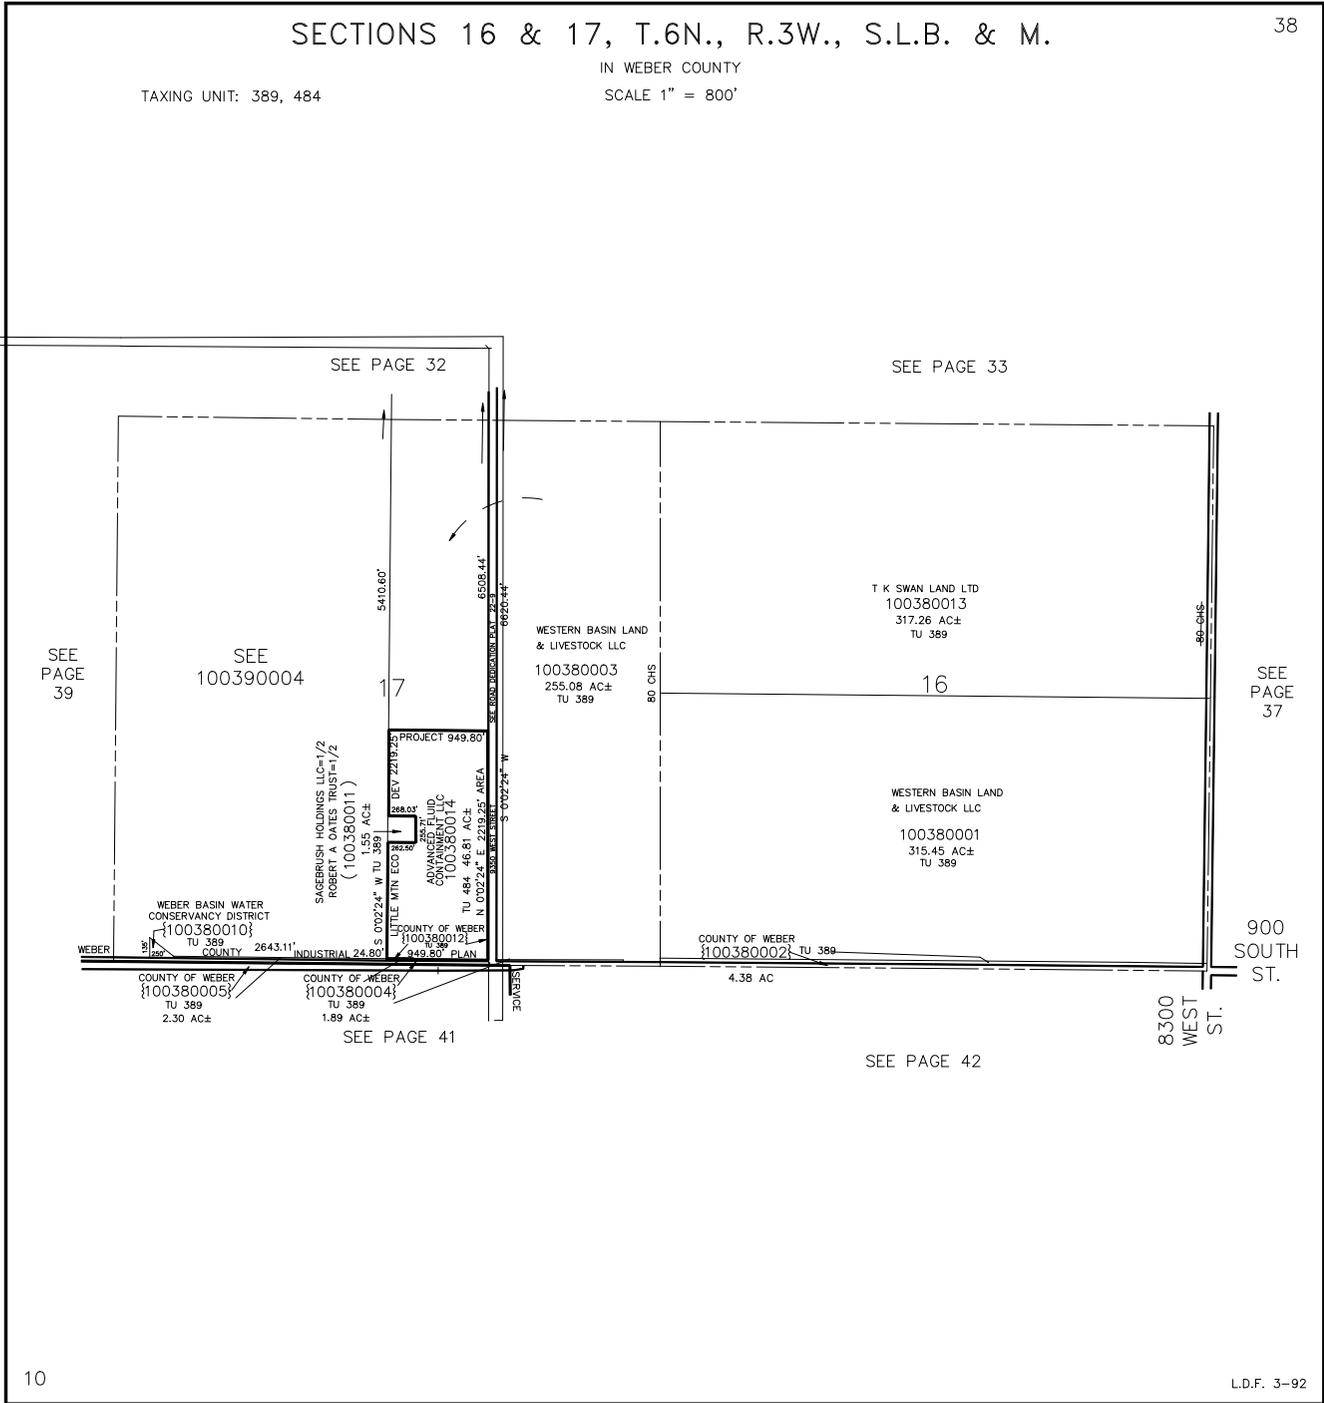

SEE PAGE 32

SEE PAGE 33

SEE PAGE 39

SEE 100390004

17

WESTERN BASIN LAND & LIVESTOCK LLC  
100380003  
255.08 AC±  
TU 389

T K SWAN LAND LTD  
100380013  
317.26 AC±  
TU 389

16

SEE PAGE 37

WESTERN BASIN LAND & LIVESTOCK LLC  
100380001  
315.45 AC±  
TU 389

900 SOUTH ST.

WEBER BASIN WATER CONSERVANCY DISTRICT  
{100380010}  
TU 389

COUNTY OF WEBER  
{100380005}  
TU 389  
2.30 AC±

COUNTY OF WEBER  
{100380004}  
TU 389  
1.89 AC±

SEE PAGE 41

COUNTY OF WEBER  
{100380002}  
TU 389

4.38 AC

SEE PAGE 42

8300 WEST ST.