


SECTIONS 27, 28, 29 & 34, T.6N., R.3W., S.L.B. & M.

IN WEBER COUNTY

TAXING UNIT: 302, 303

SCALE 1" = 1000'

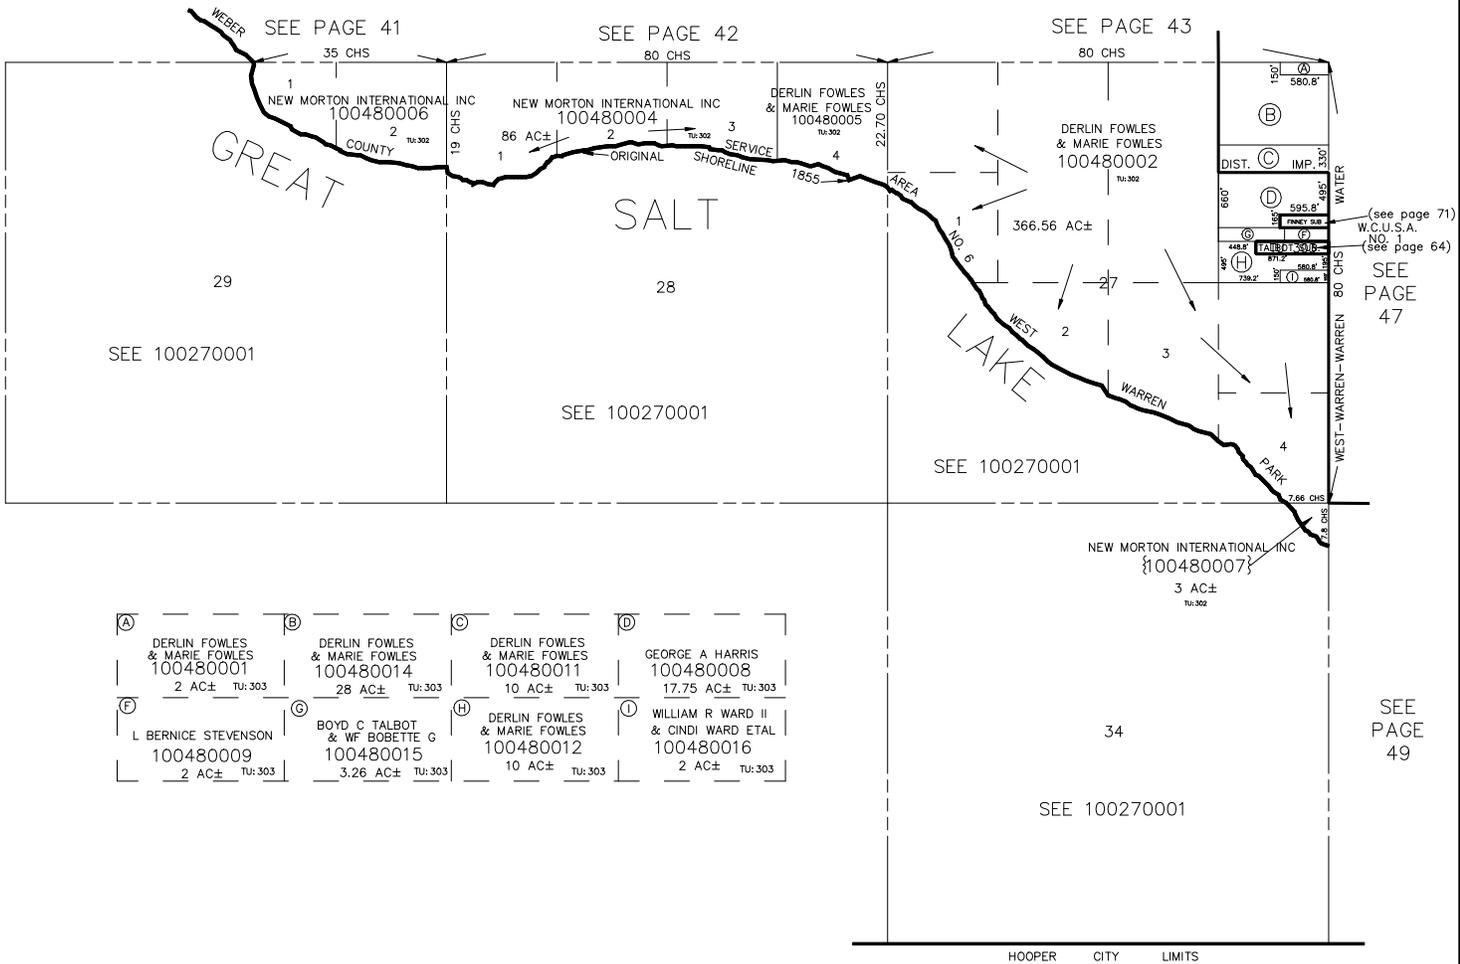

(A) DERLIN FOWLES & MARIE FOWLES 100480001 2 AC± Tu:303	(B) DERLIN FOWLES & MARIE FOWLES 100480014 28 AC± Tu:303	(C) DERLIN FOWLES & MARIE FOWLES 100480011 10 AC± Tu:303	(D) GEORGE A HARRIS 100480008 17.75 AC± Tu:303
(F) L BERNICE STEVENSON 100480009 2 AC± Tu:303	(G) BOYD C TALBOT & WF BOBETTE G 100480015 3.26 AC± Tu:303	(H) DERLIN FOWLES & MARIE FOWLES 100480012 10 AC± Tu:303	(I) WILLIAM R WARD II & CINDI WARD ETAL 100480016 2 AC± Tu:303

(see page 71)
W.C.U.S.A.
NO. 1
(see page 64)
SEE PAGE 47

SEE PAGE 49

HOOVER CITY LIMITS