


# SECTIONS 27, 28, 29 & 34, T.6N., R.3W., S.L.B. & M.

IN WEBER COUNTY

TAXING UNIT: 302,303,389

SCALE 1" = 1200'

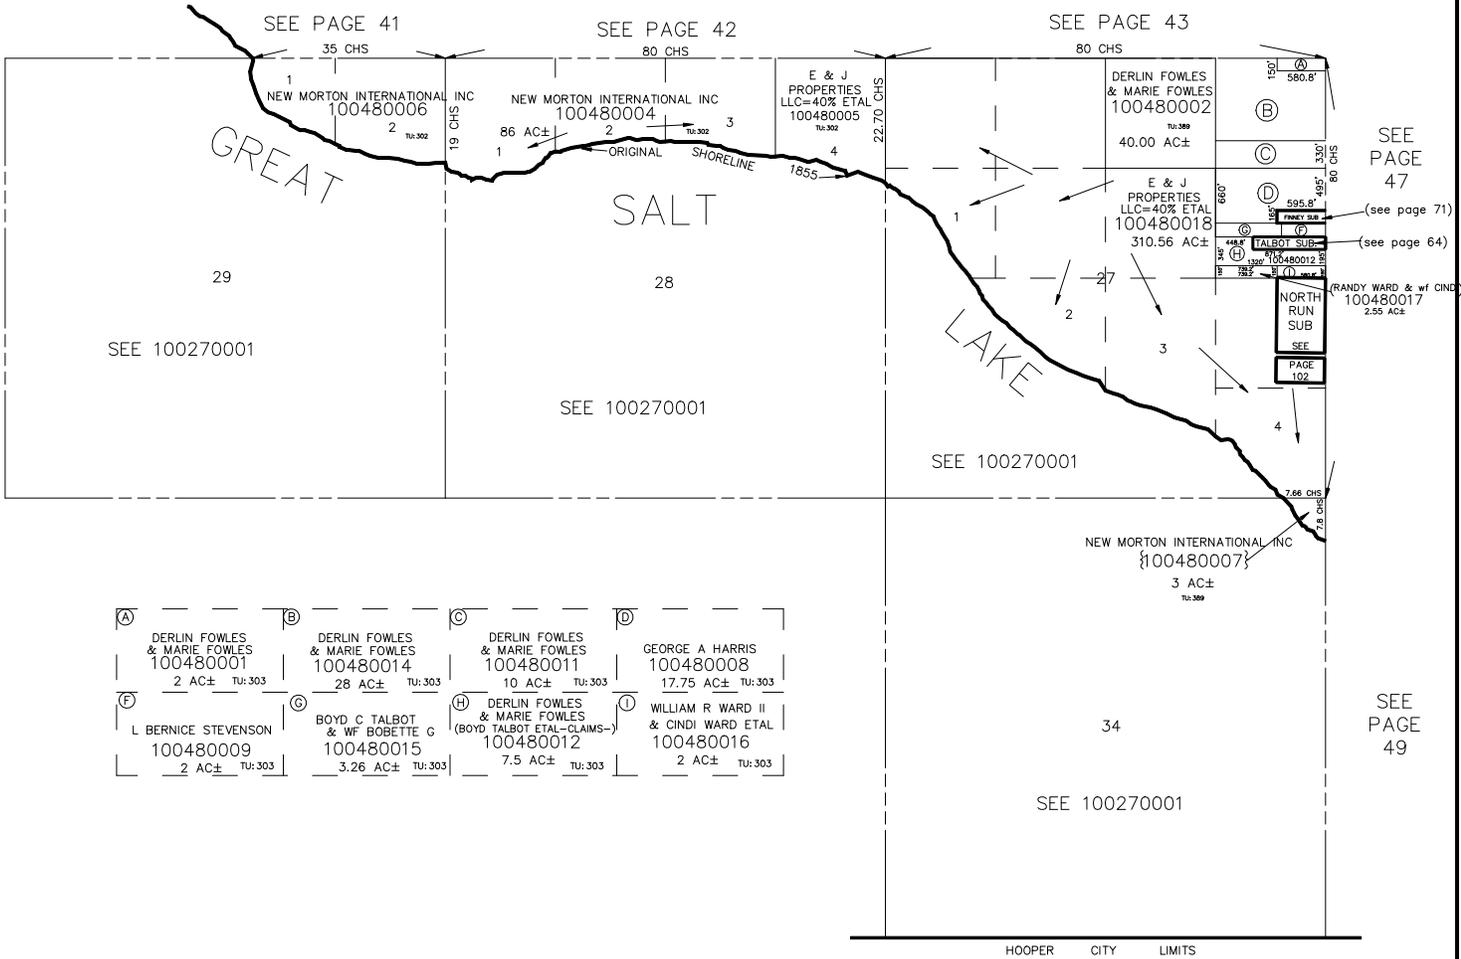

(A) DERLIN FOWLES & MARIE FOWLES 100480001 2 AC± TU:303	(B) DERLIN FOWLES & MARIE FOWLES 100480014 28 AC± TU:303	(C) DERLIN FOWLES & MARIE FOWLES 100480011 10 AC± TU:303	(D) GEORGE A HARRIS 100480008 17.75 AC± TU:303
(F) L BERNICE STEVENSON 100480009 2 AC± TU:303	(G) BOYD C TALBOT & WF BOBETTE G 100480015 3.26 AC± TU:303	(H) DERLIN FOWLES & MARIE FOWLES (BOYD TALBOT ETAL-CLAIMS-) 100480012 7.5 AC± TU:303	(I) WILLIAM R WARD II & CINDI WARD ETAL 100480016 2 AC± TU:303