

SEE PAGE 2

PART OF N.E. 1/4 OF SECTION 12, T.5N., R.3W., S.L.B. & M.
AND PART OF S.E. 1/4 OF SECTION 1, T.5N., R.3W., S.L.B. & M.

52

VERN G. TAYLOR SUBDIVISION

TAXING UNIT 31


WEBER COUNTY

PREFIX 10-052

SCALE 1" = 100'

SEE PAGE 2

SEE PAGE 2

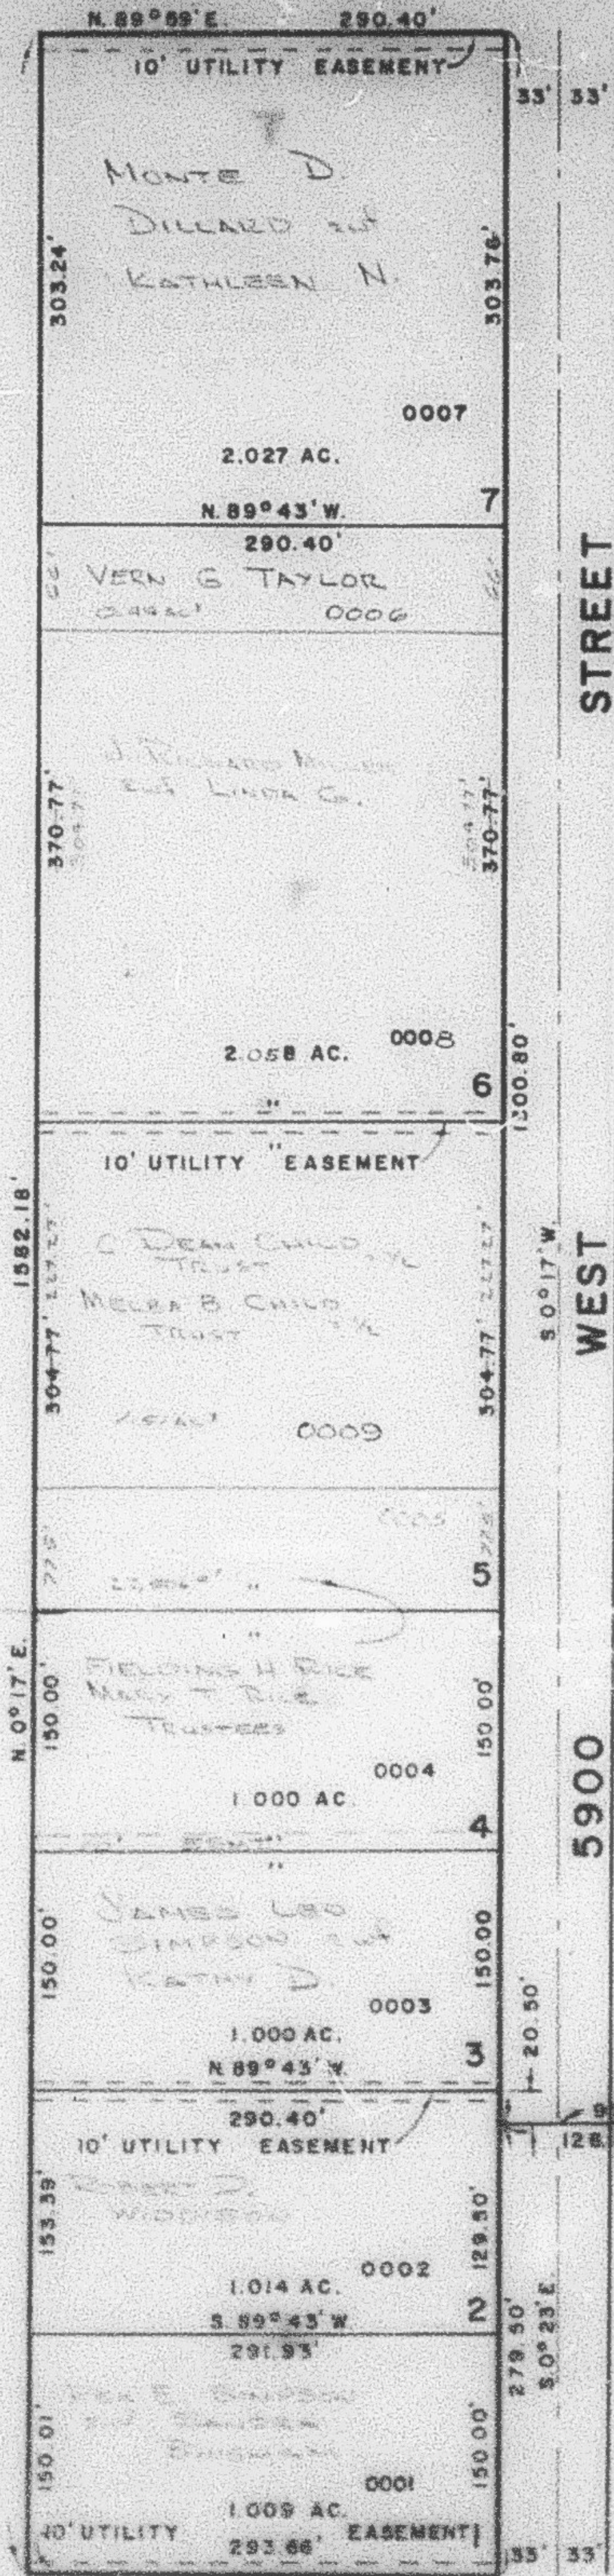

STREET

WEST

5900

T.5N., R.3W.
T.5N., R.2W.

12 7

12 7

SEE PAGE 8

NOTE:
SEE ORIG PLAT BOOK 16, PAGE 59
FOR COMPLETE ENG. DATA

SEE PAGE 8

10

SEE PAGE 8

W.F.J. 8-70