


PART OF N.E. 1/4 OF SECTION 12, T.5N., R.3W.,
AND PART OF S.E. 1/4 OF SECTION 1, T.5N., R.3W., S.L.B. & M.

VERN G. TAYLOR SUBDIVISION

IN HOOPER CITY

SCALE 1" = 100'

TAXING UNIT: 31

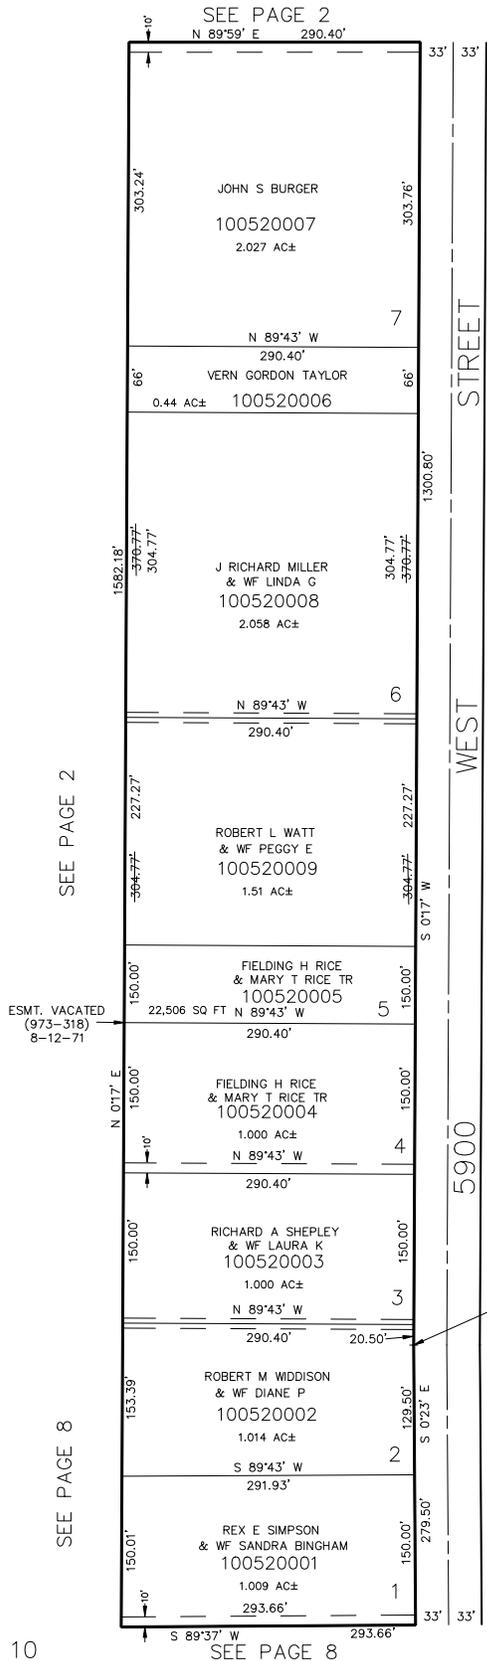

SEE PAGE 2

POINT OF BEGINNING

SEE PAGE 8

5' UTILITY & DRAINAGE EASEMENTS EACH SIDE OF PROPERTY LINES AS INDICATED BY DASHED LINES EXCEPT AS OTHERWISE SHOWN.

FOR COMPLETE ENG DATA SEE ORIGINAL DEDICATION PLAT IN BOOK 16, PAGE 59 OF RECORDS.