


PART OF N.E. 1/4 OF SECTION 12, T.5N., R.3W.,
AND PART OF S.E. 1/4 OF SECTION 1, T.5N., R.3W., S.L.B. & M.

VERN G. TAYLOR SUBDIVISION

IN HOOPER CITY

SCALE 1" = 100'

TAXING UNIT: 31

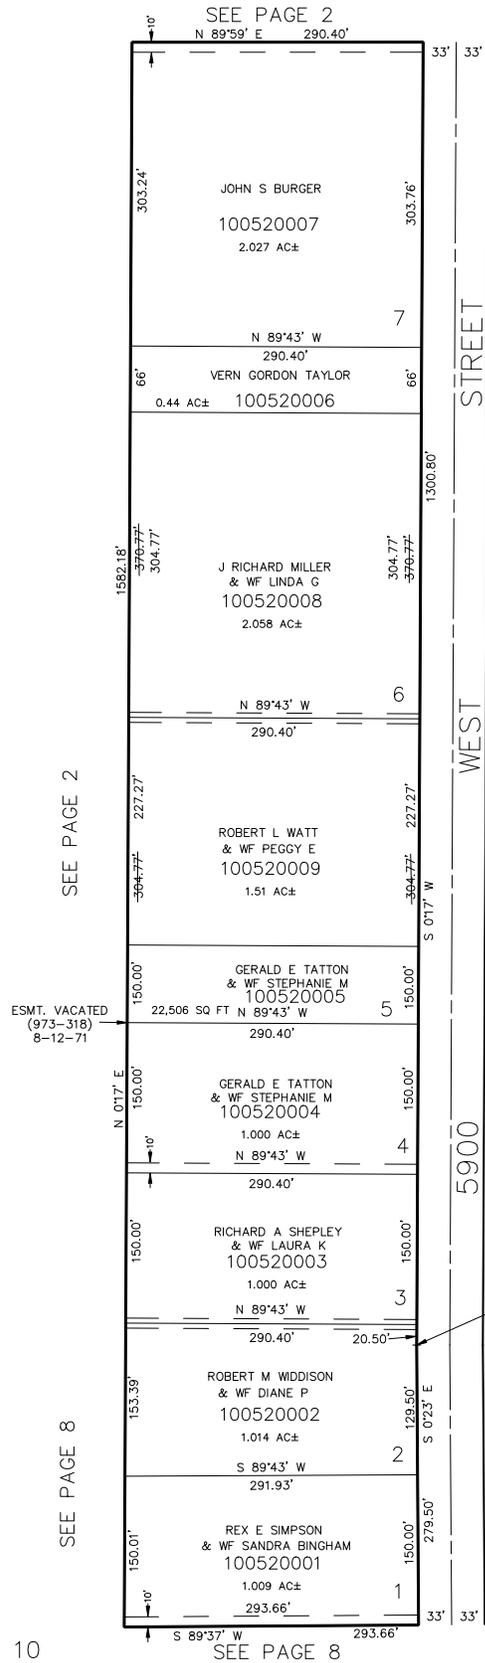

SEE PAGE 2

POINT OF BEGINNING

SEE PAGE 8

5' UTILITY & DRAINAGE EASEMENTS EACH
SIDE OF PROPERTY LINES AS INDICATED
BY DASHED LINES EXCEPT AS OTHERWISE
SHOWN.

FOR COMPLETE ENG DATA SEE
ORIGINAL DEDICATION PLAT IN
BOOK 16, PAGE 59 OF RECORDS.