


PART OF N.E. 1/4 OF SECTION 12, T.5N., R.3W.,  
AND PART OF S.E. 1/4 OF SECTION 1, T.5N., R.3W., S.L.B. & M.

### VERN G. TAYLOR SUBDIVISION

IN HOOPER CITY

SCALE 1" = 100'

TAXING UNIT: 376

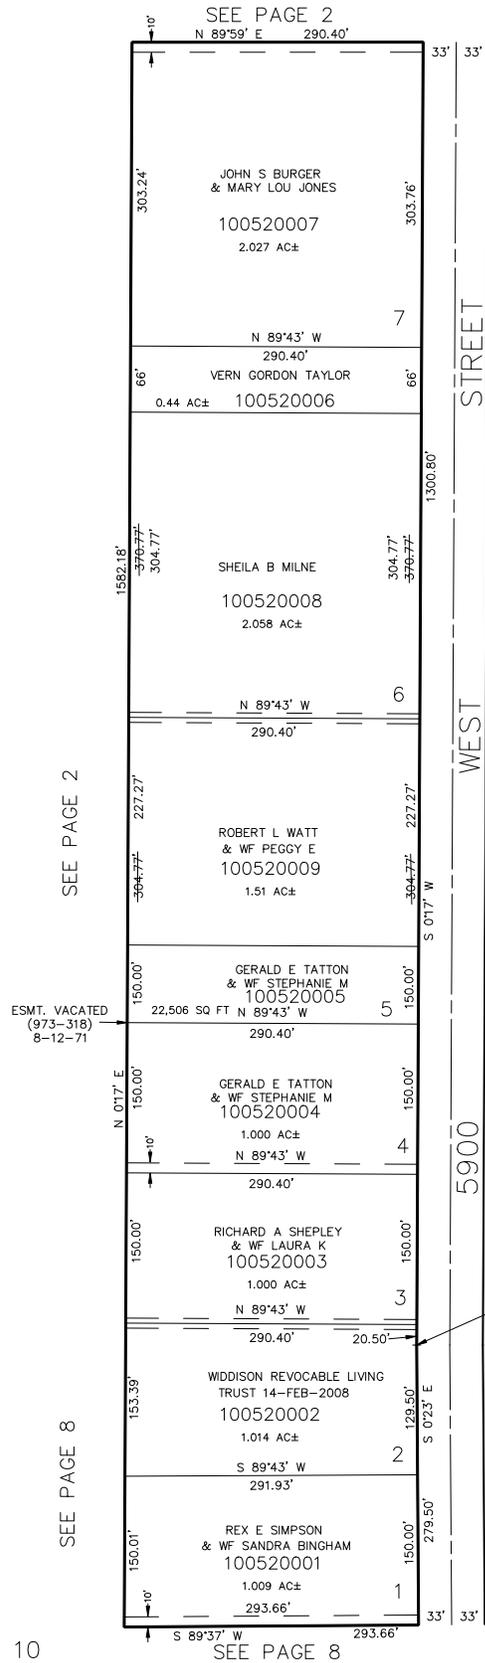

SEE PAGE 2

POINT OF BEGINNING

SEE PAGE 8

5' UTILITY & DRAINAGE EASEMENTS EACH  
SIDE OF PROPERTY LINES AS INDICATED  
BY DASHED LINES EXCEPT AS OTHERWISE  
SHOWN.

FOR COMPLETE ENG DATA SEE  
ORIGINAL DEDICATION PLAT IN  
BOOK 16, PAGE 59 OF RECORDS.