

SEE PAGE 58

PART OF N.E. 1/4, SEC. 23, T.5N., R.3W., S.L.B. & M.


# NAISBITT ACRES

PHASE 1  
LOTS 1-5

IN WEBER COUNTY

SCALE 1" = 50'

TAXING UNIT: 31

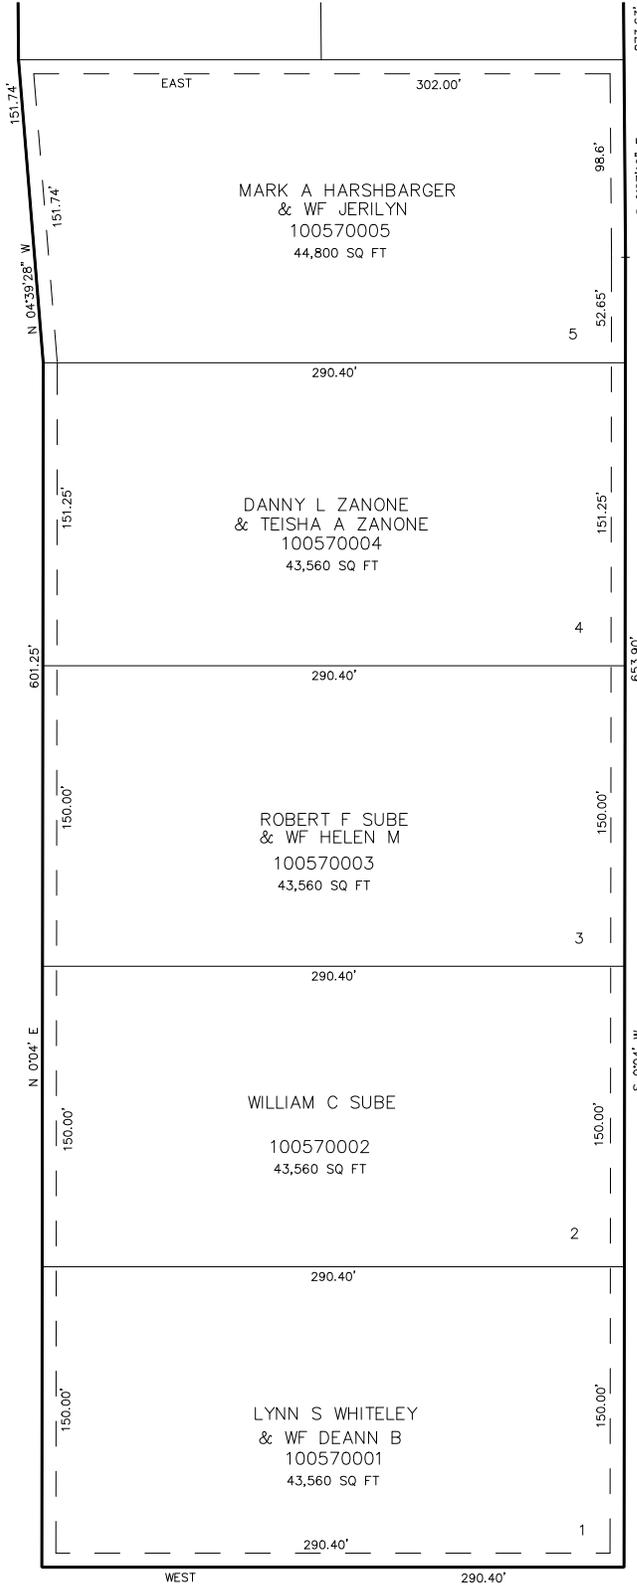

873.63'  
S 02°19' E  
STREET  
WEST  
6700  
S 00°4' W

SEE PAGE 23-1

SEE PAGE 23-1

7' UTILITY & DRAINAGE EASEMENTS EACH SIDE OF PROPERTY LINES AS INDICATED BY DASHED LINES EXCEPT AS OTHERWISE SHOWN.

FOR COMPLETE ENG DATA SEE ORIGINAL DEDICATION PLAT IN BOOK 25, PAGE 56 OF RECORDS.

SEE PAGE 23-1