

PART OF N.E. 1/4, SEC. 23, T.5N., R.3W., S.L.B. & M.

NAISBITT ACRES

PHASE 1


LOTS 1-5

IN HOOPER CITY

SCALE 1" = 50'

TAXING UNIT: 31

SEE PAGE 58

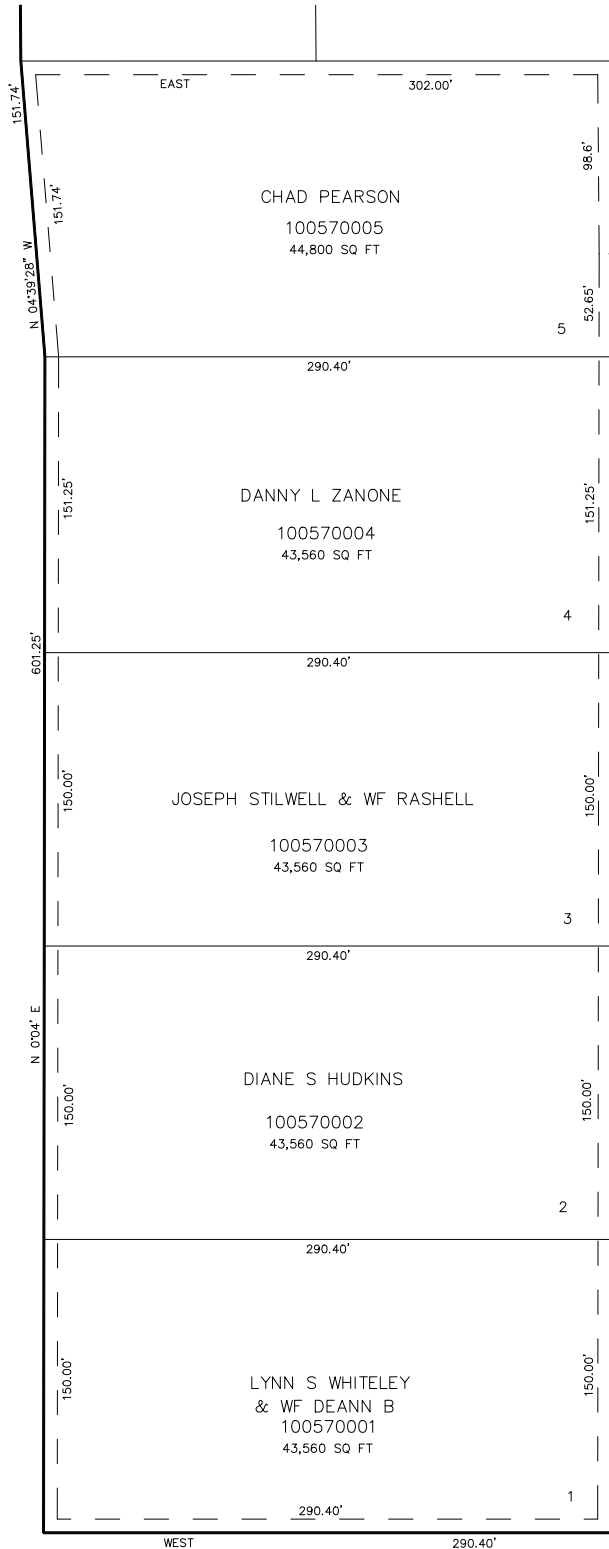

STREET

WEST

6700

SEE PAGE 23-1

SEE PAGE 23-1

7' UTILITY & DRAINAGE EASEMENTS EACH
SIDE OF PROPERTY LINES AS INDICATED
BY DASHED LINES EXCEPT AS OTHERWISE
SHOWN.

FOR COMPLETE ENG DATA SEE
ORIGINAL DEDICATION PLAT IN
BOOK 25, PAGE 56 OF RECORDS.

SEE PAGE 23-1