

PART OF N.E. 1/4 SEC. 25, T.5N., R.3W., S.1.B. & M.

NAISBITT ACRES

PHASE I
LOTS 6-10


IN WEBER COUNTY

SEE PAGE 18

PREFIX-10-053

TAXING UNIT: 110

SCALE 1"=50'

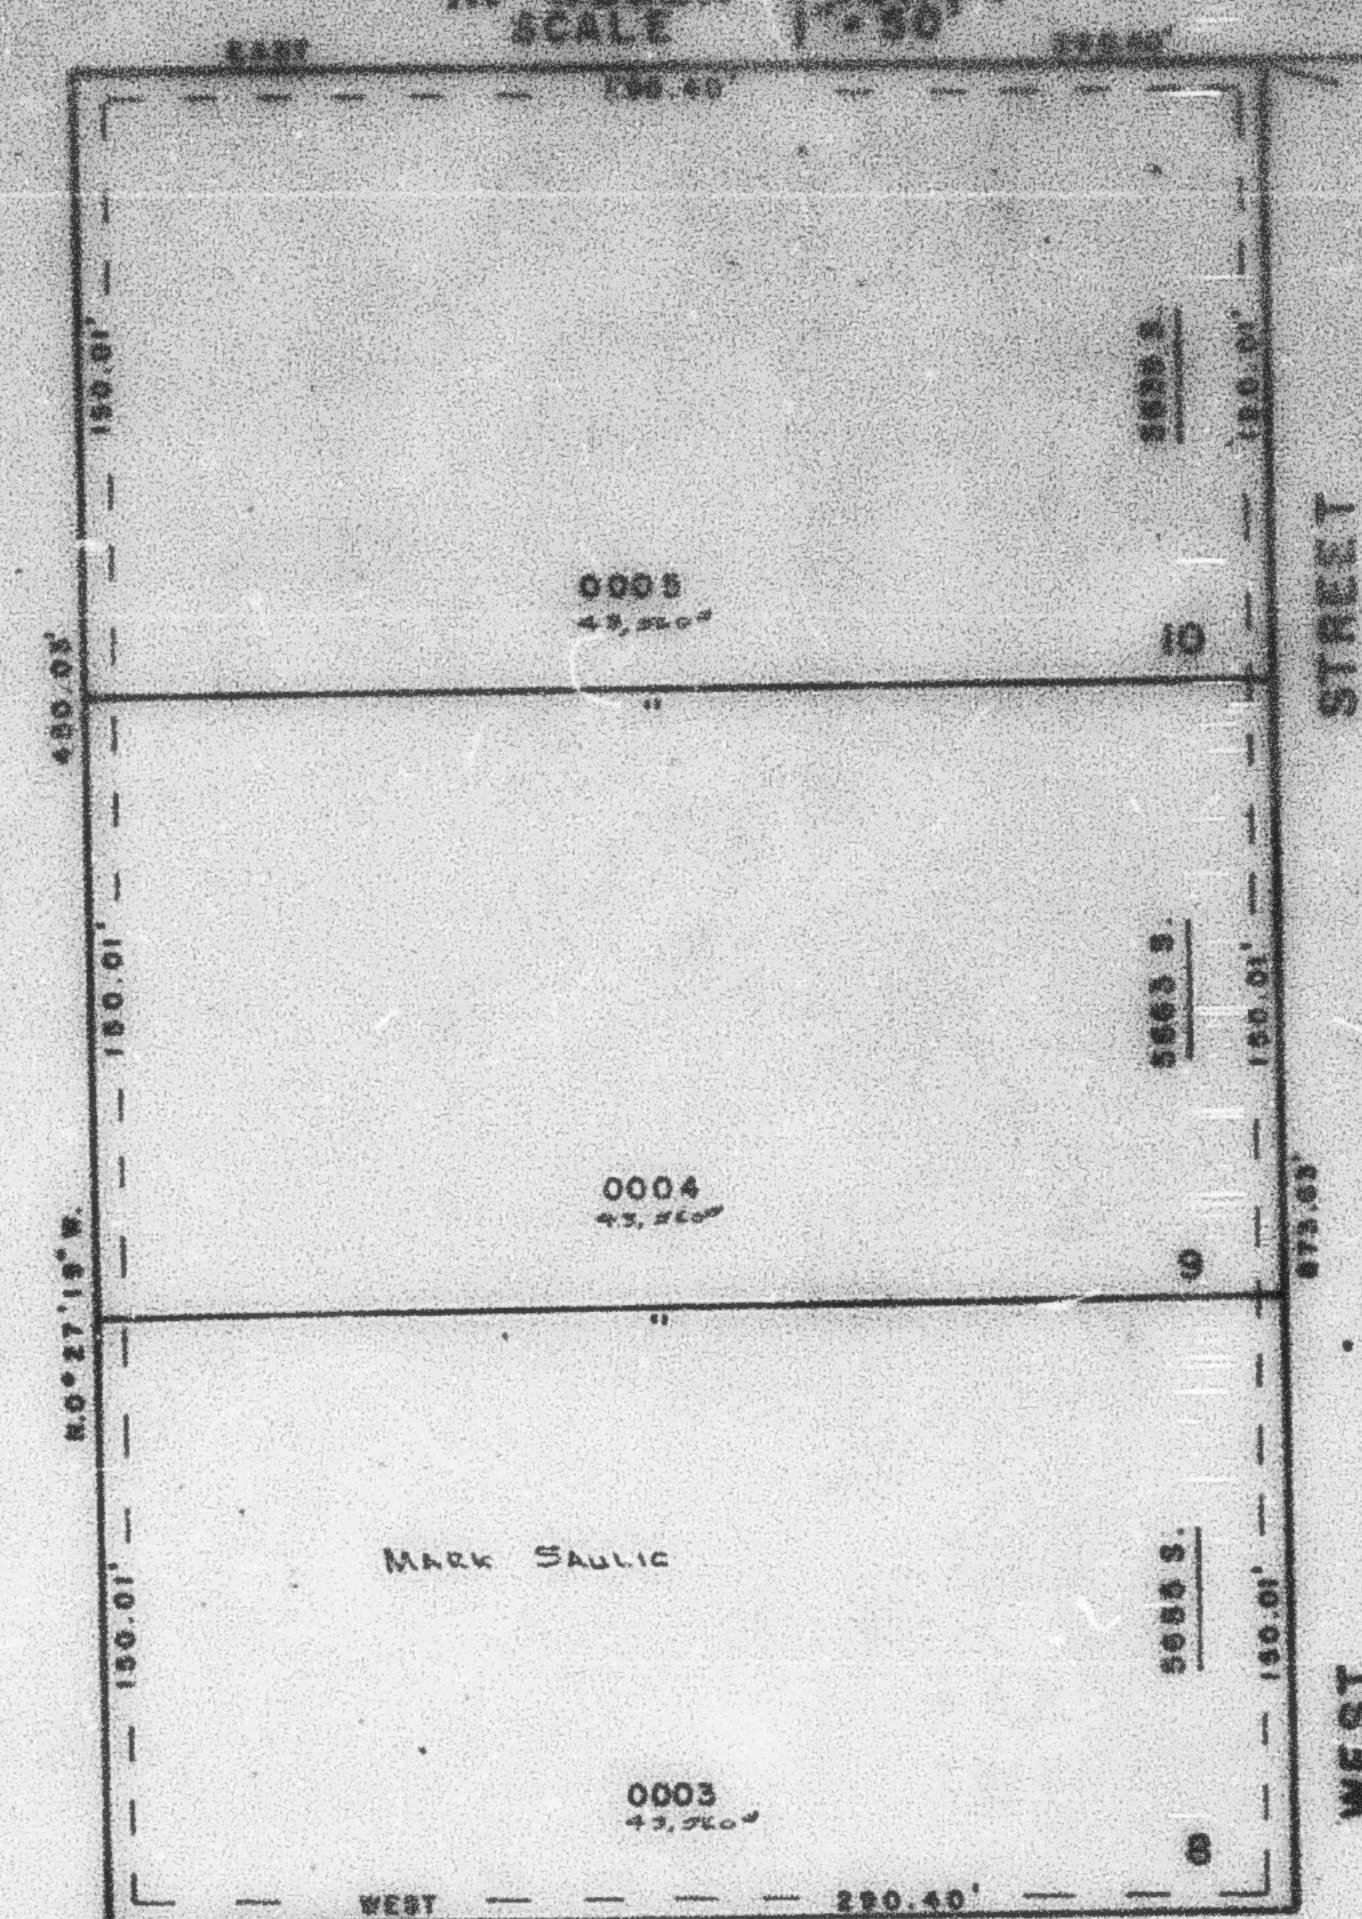


EXCEPT WHERE OTHERWISE SHOWN
ALL LOTS OWNED BY
BLACKBURN JAMES CO.

SEE PAGE 23-1

SEE PAGE 23-1

7' UTILITY & DRAINAGE EASEMENT
EACH SIDE OF PROPERTY LINE AS
INDICATED BY DASHED LINE

FOR COMPLETE ENG. DATA
SEE ORIG. DES. PLAN IN
BOOK 25, PAGE 56

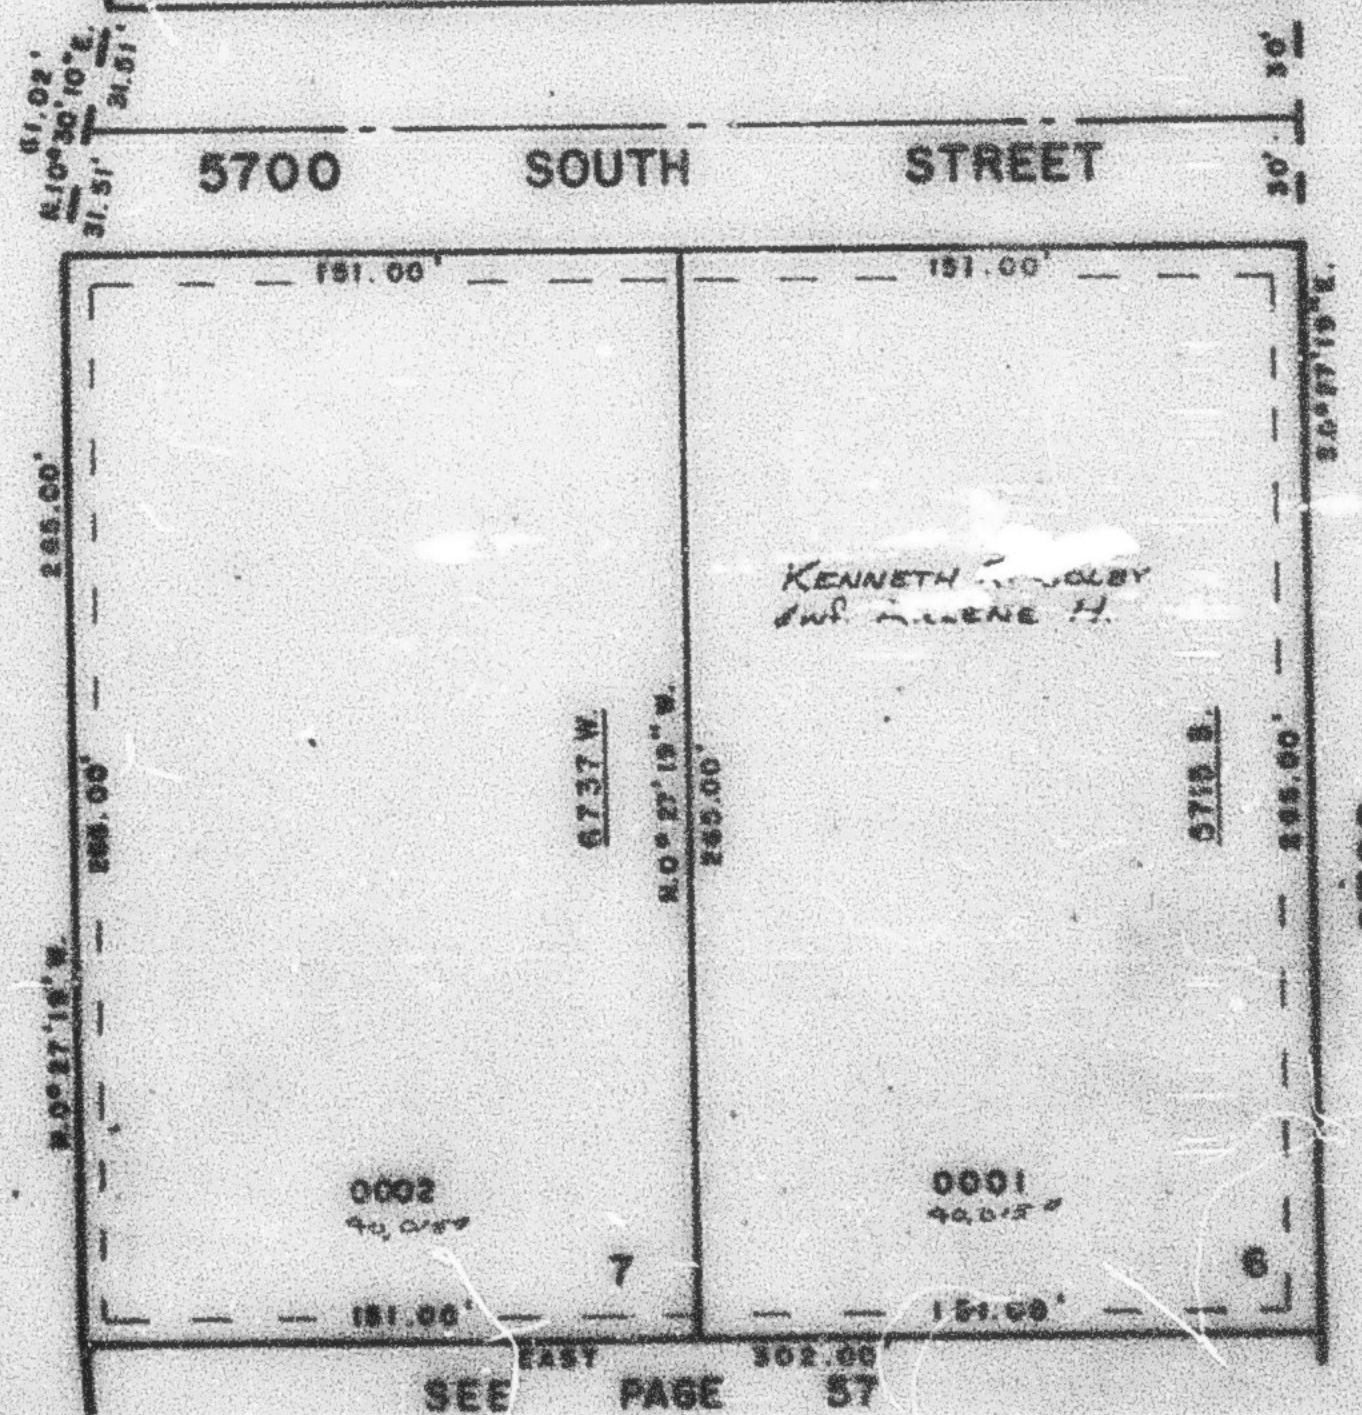

KENNETH J. GOLBY
S.W. ALBENE H.

10

SEE PAGE 57