

SEE PAGE 18

PART OF N.E. 1/4 SEC. 23, T.5N., R.3W., S.L.B. & M.

NAISBITT ACRES

PHASE 1

LOTS 6-10


IN HOOPER CITY

TAXING UNIT: 31

SCALE 1" = 50'

SEE PAGE 23-1

SEE PAGE 23-1

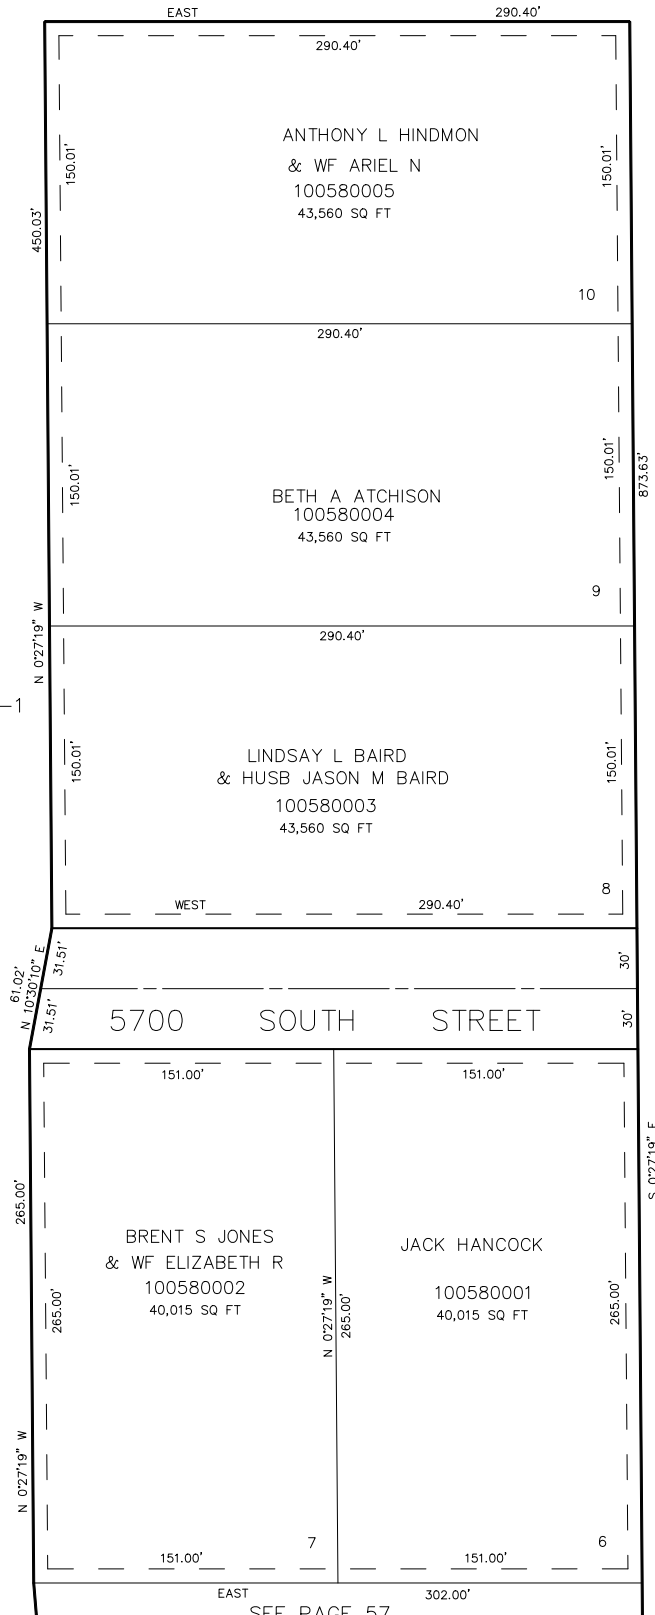

7' UTILITY & DRAINAGE EASEMENTS EACH SIDE OF PROPERTY LINES AS INDICATED BY DASHED LINES EXCEPT AS OTHERWISE SHOWN.

FOR COMPLETE ENG DATA SEE ORIGINAL DEDICATION PLAT IN BOOK 25, PAGE 56 OF RECORDS.

SEE PAGE 57

FOR TAX PURPOSES ONLY