

PART OF N.E. 1/4 SEC. 13, T.5N., R.3W, S.L.B.&M.
SHANNONDOAH ESTATES NO. 1

59

TAXING UNIT: 31, 110

WEBER COUNTY


PREFIX: 10-059

SCALE 1"=100'

SEE PAGE 12

SEE PAGE 12

SEE PAGE 12

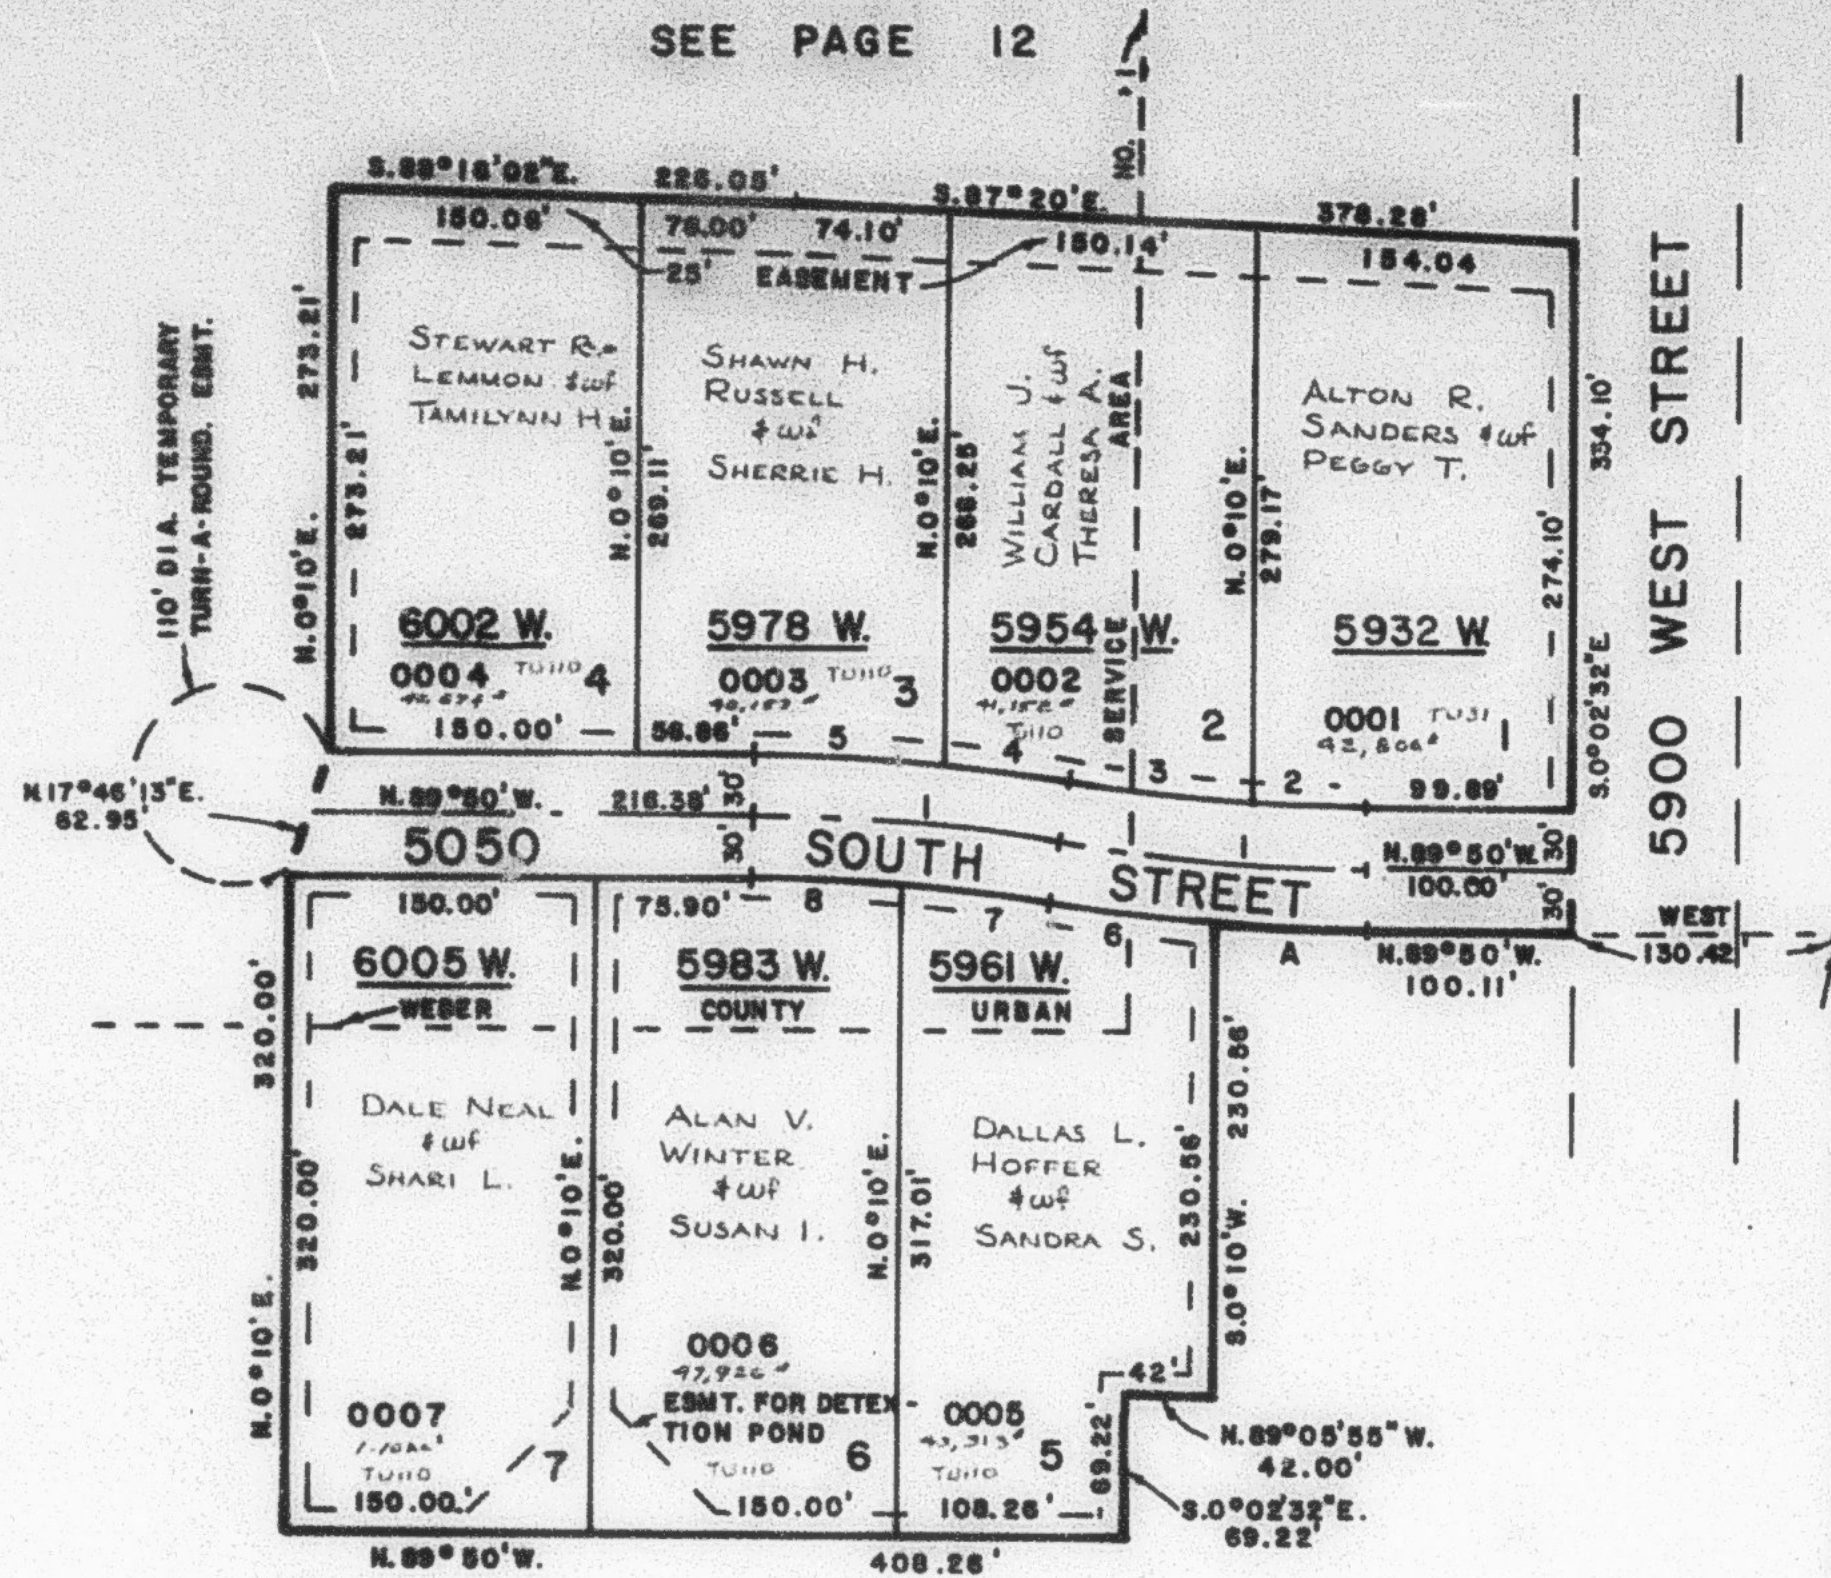

CURVE DATA

SEE PAGE 12

(A)	
R = 978.93'	
Δ = 4°20'15"	
L = 74.11'	
LC = 74.09'	
N. 87°39'53"W.	
(1)	(2)
R = 948.93'	918.93'
Δ = 9°02'17"	3°25'53"
L = 149.69'	55.03'
LC = 149.53'	55.03'
T = 75.00'	N. 88°07'04"W.
(3)	(4)
R = 918.93'	978.93'
Δ = 5°38'26"	3°34'43"
L = 89.92'	61.14'
LC = 89.89'	61.13'
N. 83°55'55"W.	N. 82°55'04"W.
(5)	(6)
R = 978.93'	978.93'
Δ = 8°27'34"	4°42'02"
L = 93.28'	80.31'
LC = 93.24'	80.29'
N. 87°06'15"W.	8.83°08'44"E.
(7)	(8)
R = 918.93'	918.93'
Δ = 4°24'46"	4°37'31"
L = 70.78'	74.18'
LC = 70.76'	74.18'
S. 83°00'06"E.	S. 87°31'15"E.