

PART OF N.E. 1/4 SEC. 13, T.5N., R.3W., S.L.B.&M.
SHANNONDOAH ESTATES NO. 2

60

TAXING UNIT 110

WEBER COUNTY

PREFIX 10-060


SCALE 1"=100'

EXCEPT WHERE OTHERWISE
 SHOWN ALL LOTS AND
 SHANNONDOAH ESTATES

SEE PAGE 12

SEE PAGE 12

SEE PAGE 59

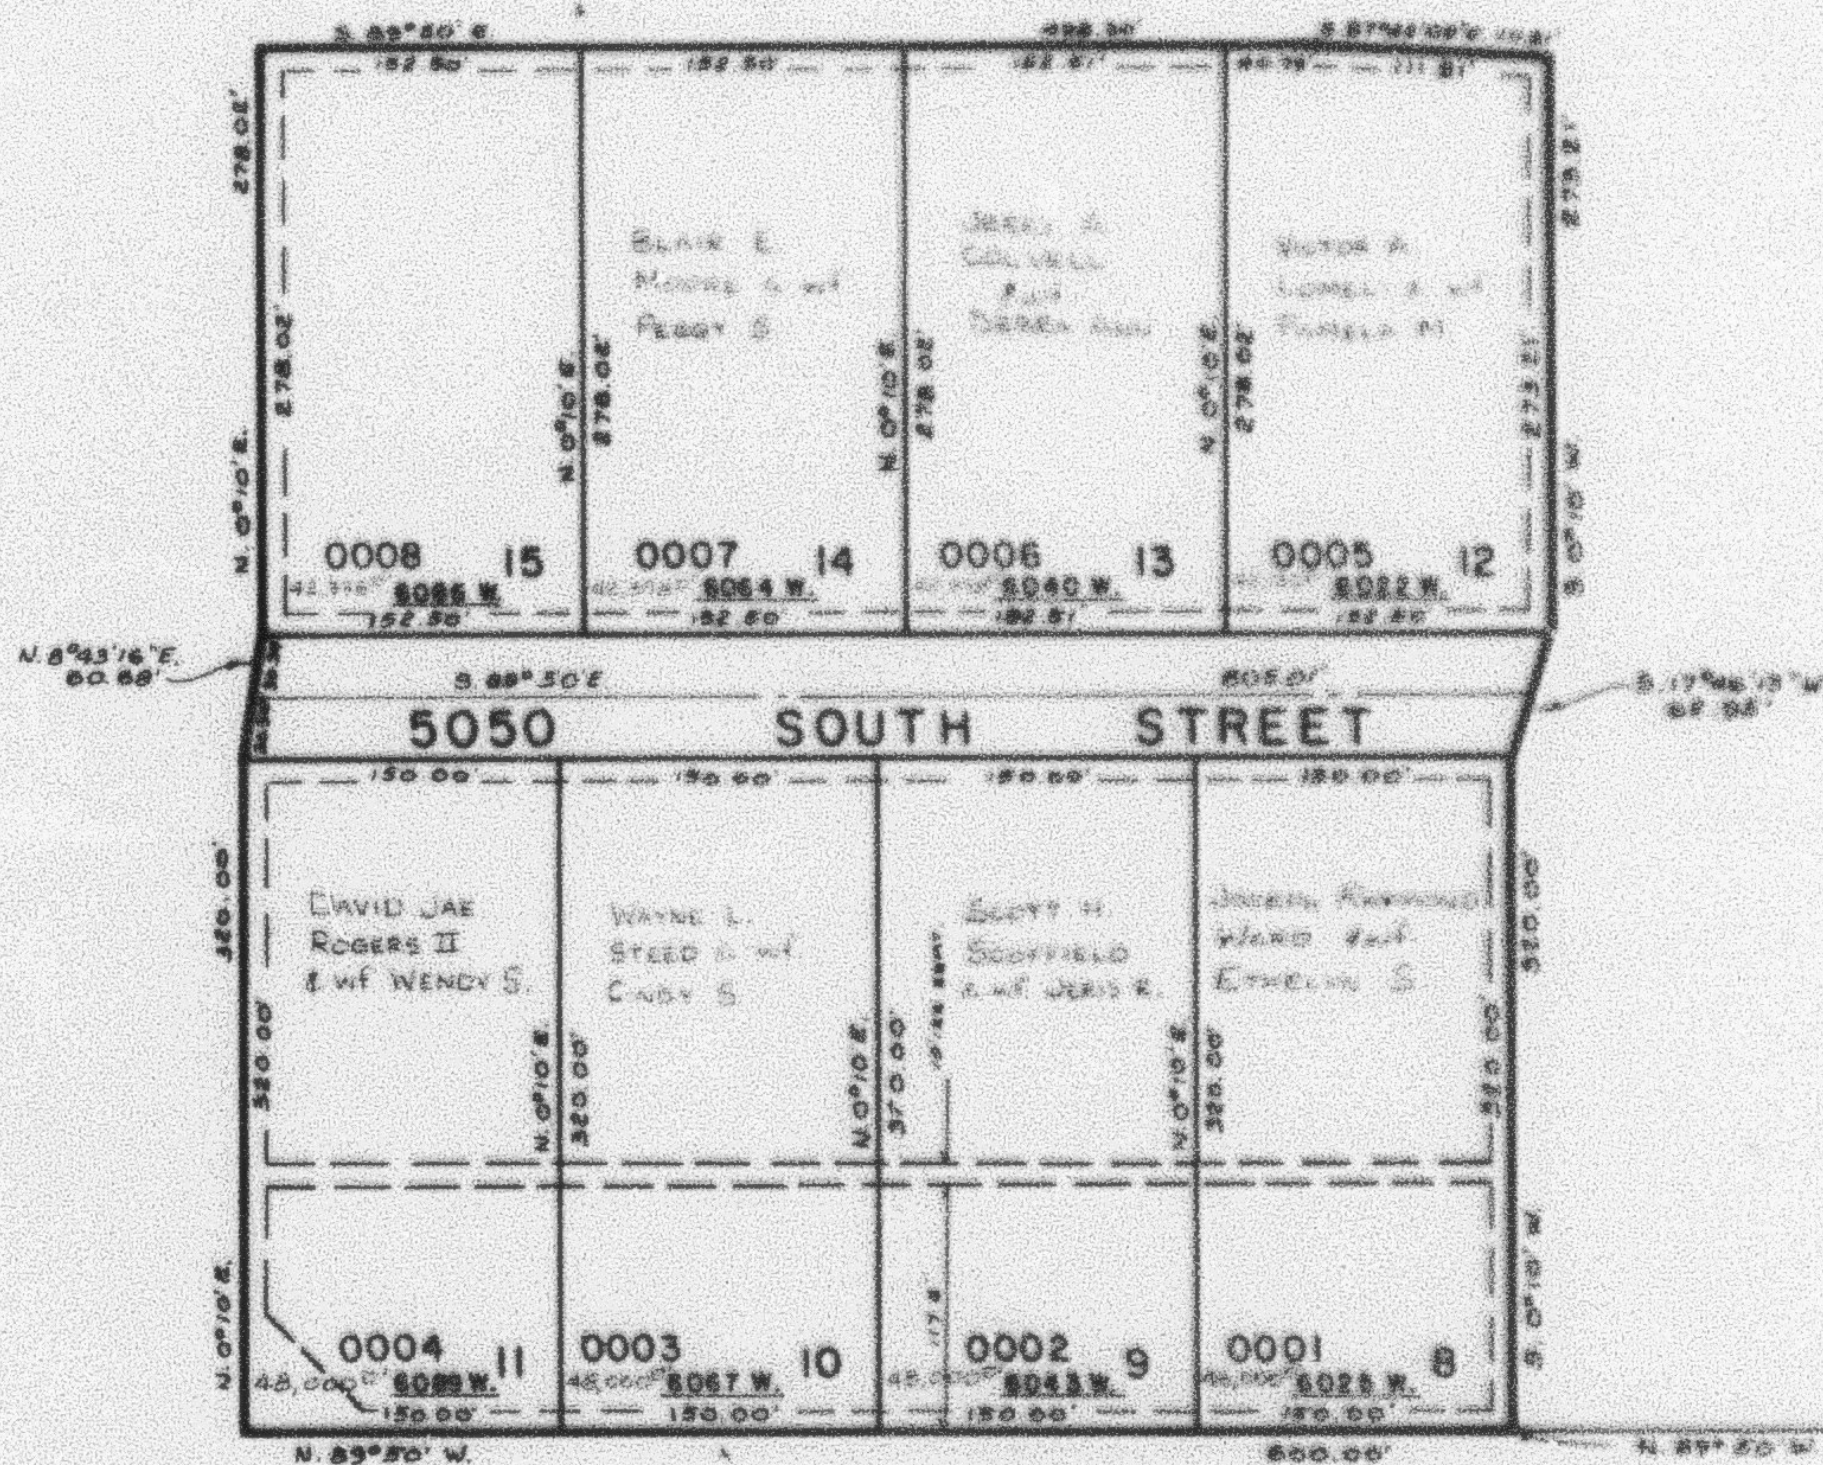

10' UTILITY & DRAINAGE
 EASEMENTS EACH SIDE
 OF PROPERTY LINE AS
 INDICATED BY DASHED
 LINES.

FOR COMPLETE ENG. DATA
 SEE ORIG. DED. PLAT IN
 BOOK 26, PAGE 31.