

PART OF N.E. 1/4 SEC. 13, T.5N., R.3W., S.L.B.&M.
SHANNONDOAH ESTATES NO. 3

61

TAXING UNIT: 31,110

LOTS 16 TO 25

PREFIX: 10-061


WEBER COUNTY

SCALE 1"=100'

SEE PAGE 12

SEE PAGE 12

SEE PAGE 60

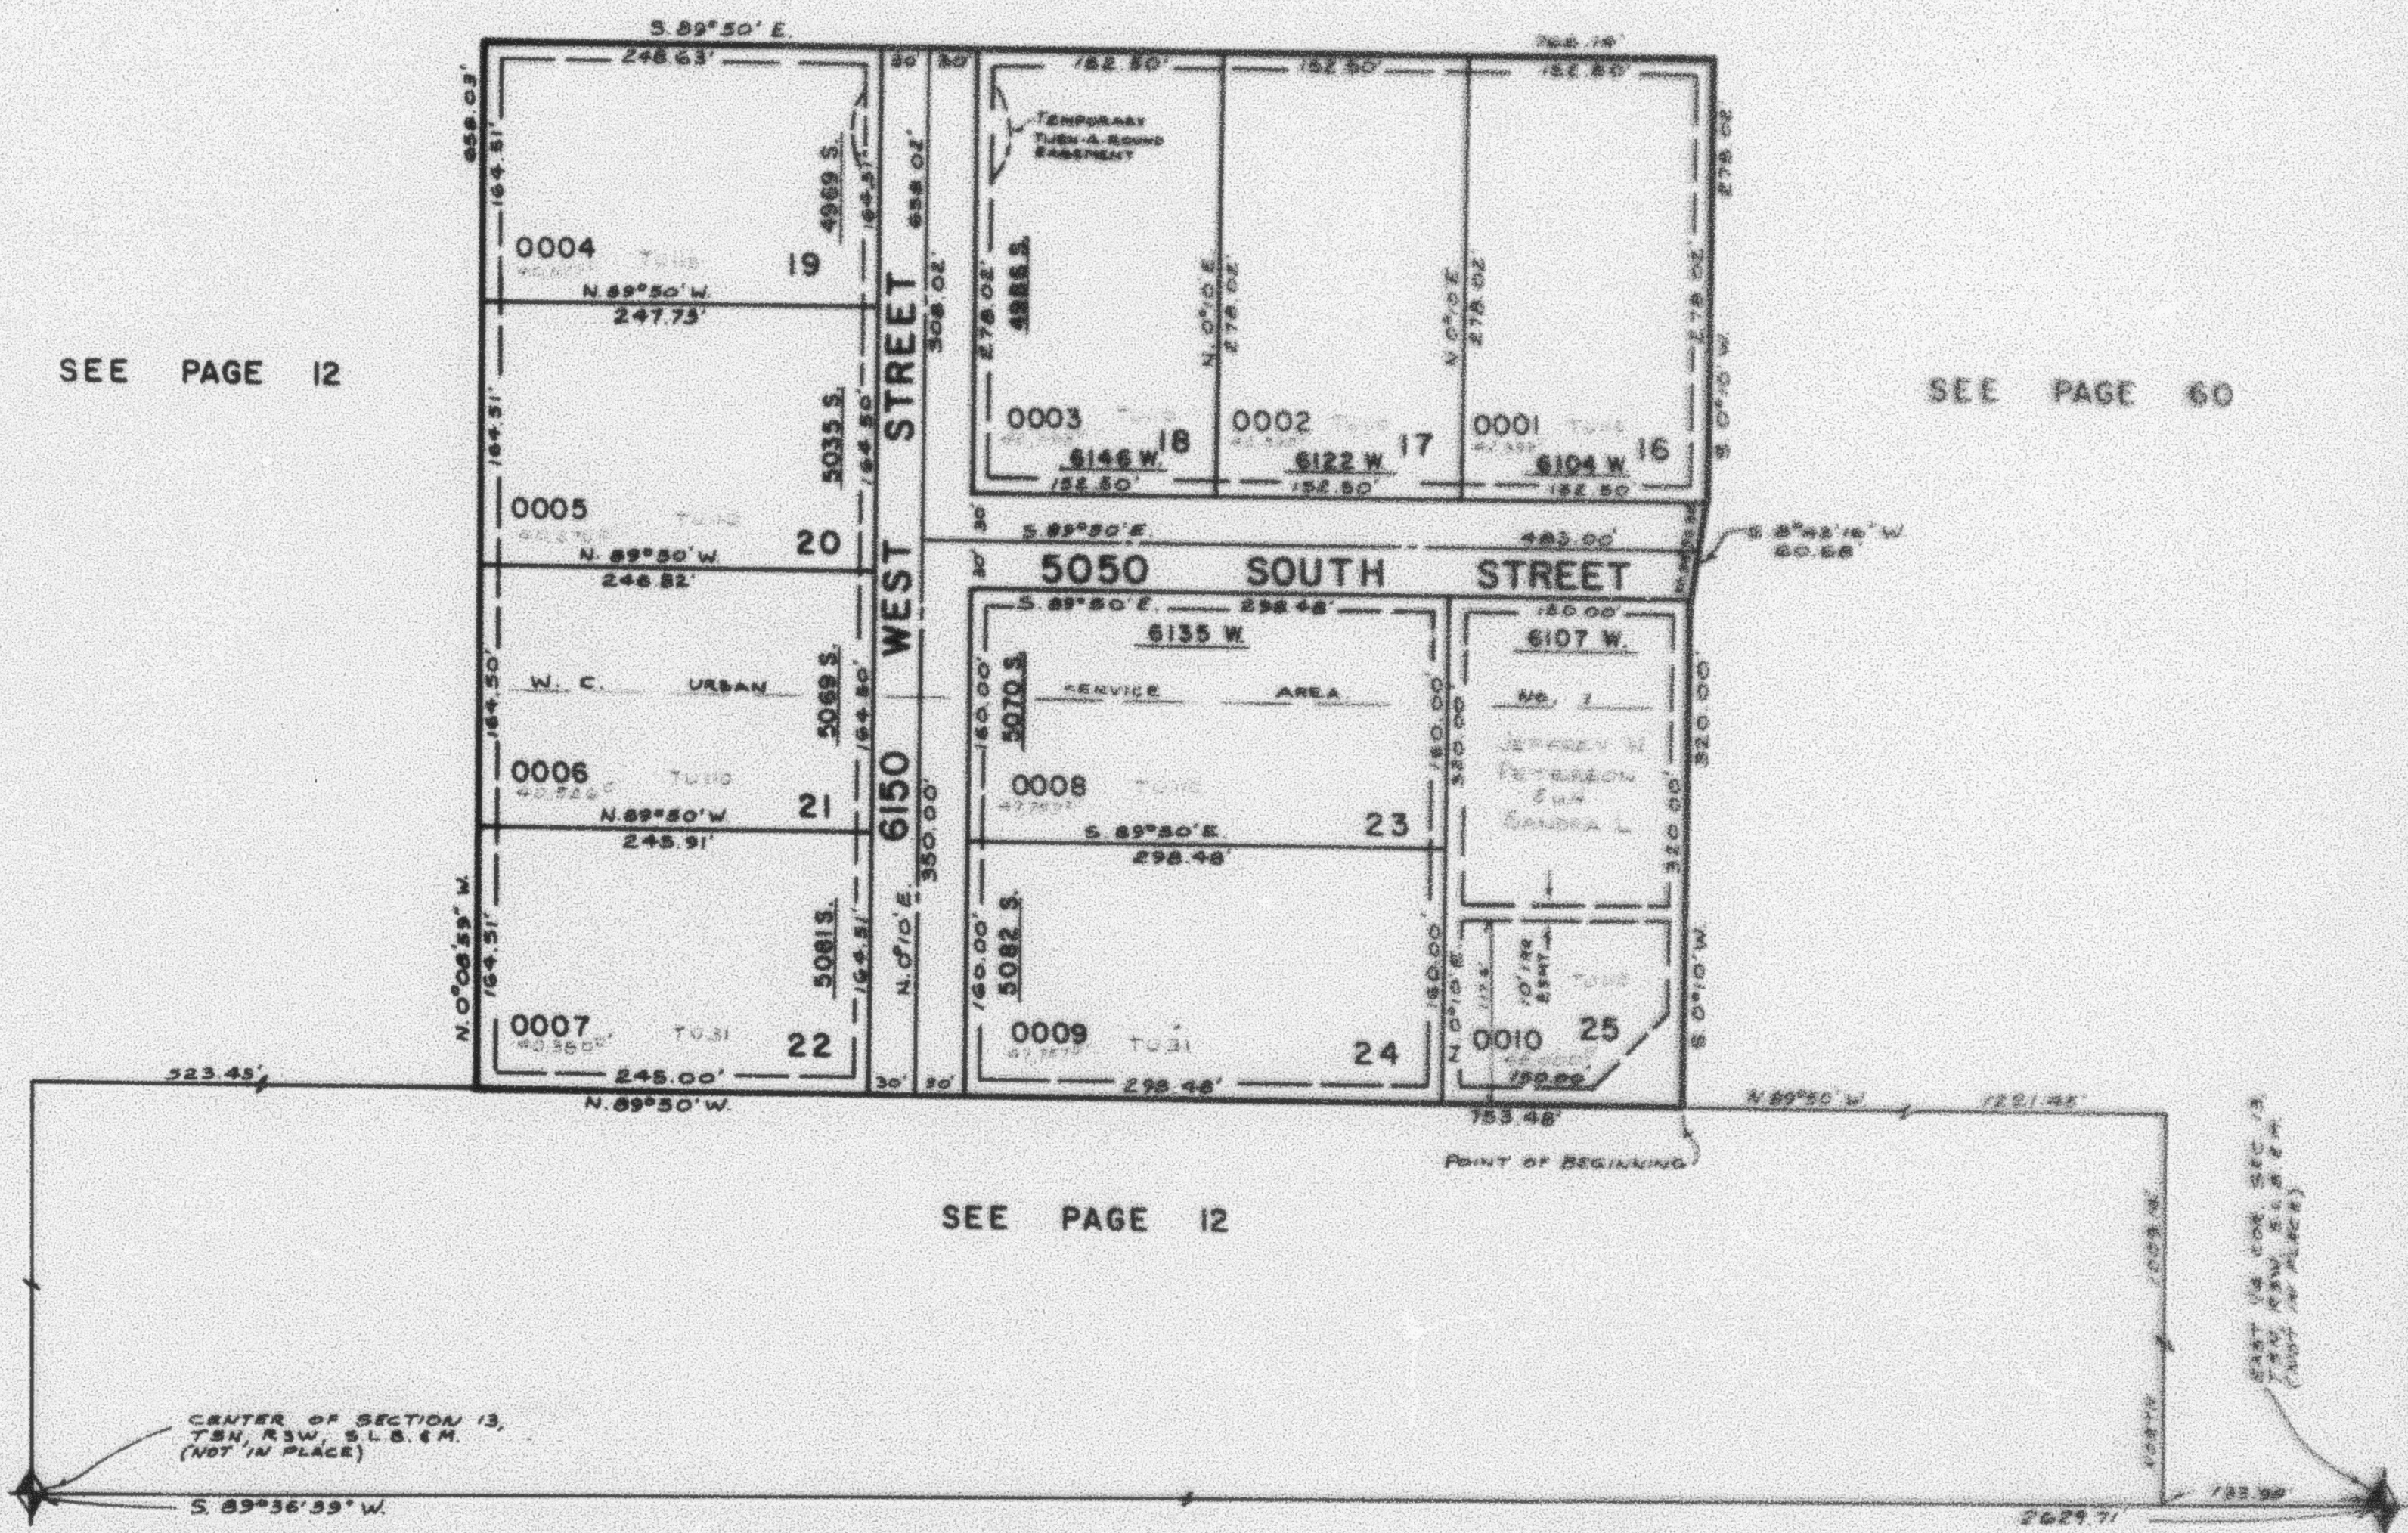

SEE PAGE 12

CENTER OF SECTION 13,
 T.5N., R.3W., S.L.B.&M.
 (NOT IN PLACE)

S. 89°36'59" W.

7' UTILITY & DRAINAGE
 EASEMENTS EACH SIDE
 OF PROPERTY LINE AS
 INDICATED BY DASHED
 LINES.

FOR COMPLETE ENG. DATA
 SEE ORIG. DEED PLAT IN
 BOOK 27, PAGE 10.