

PART OF NE 1/4 SEC. 23, T.5 N., R.3 W., S.L.B. 8 M.
NAISBITT ACRES PHASE 2

62

TAXING UNIT: 110

LOTS II - 16

PREFIX: 10-062

WEBER COUNTY

SCALE 1" TO 50'

EXCEPT WHERE OTHERWISE SHOWN
ALL LOTS OWNED BY:
BLACKBURN JONES CO.


SEE PAGE 58

NORTH 1/4 COR. SEC. 23
T5N,R3W, SLB 8 M

1433.50' EAST

300.02' SOUTH

BEGINNING POINT

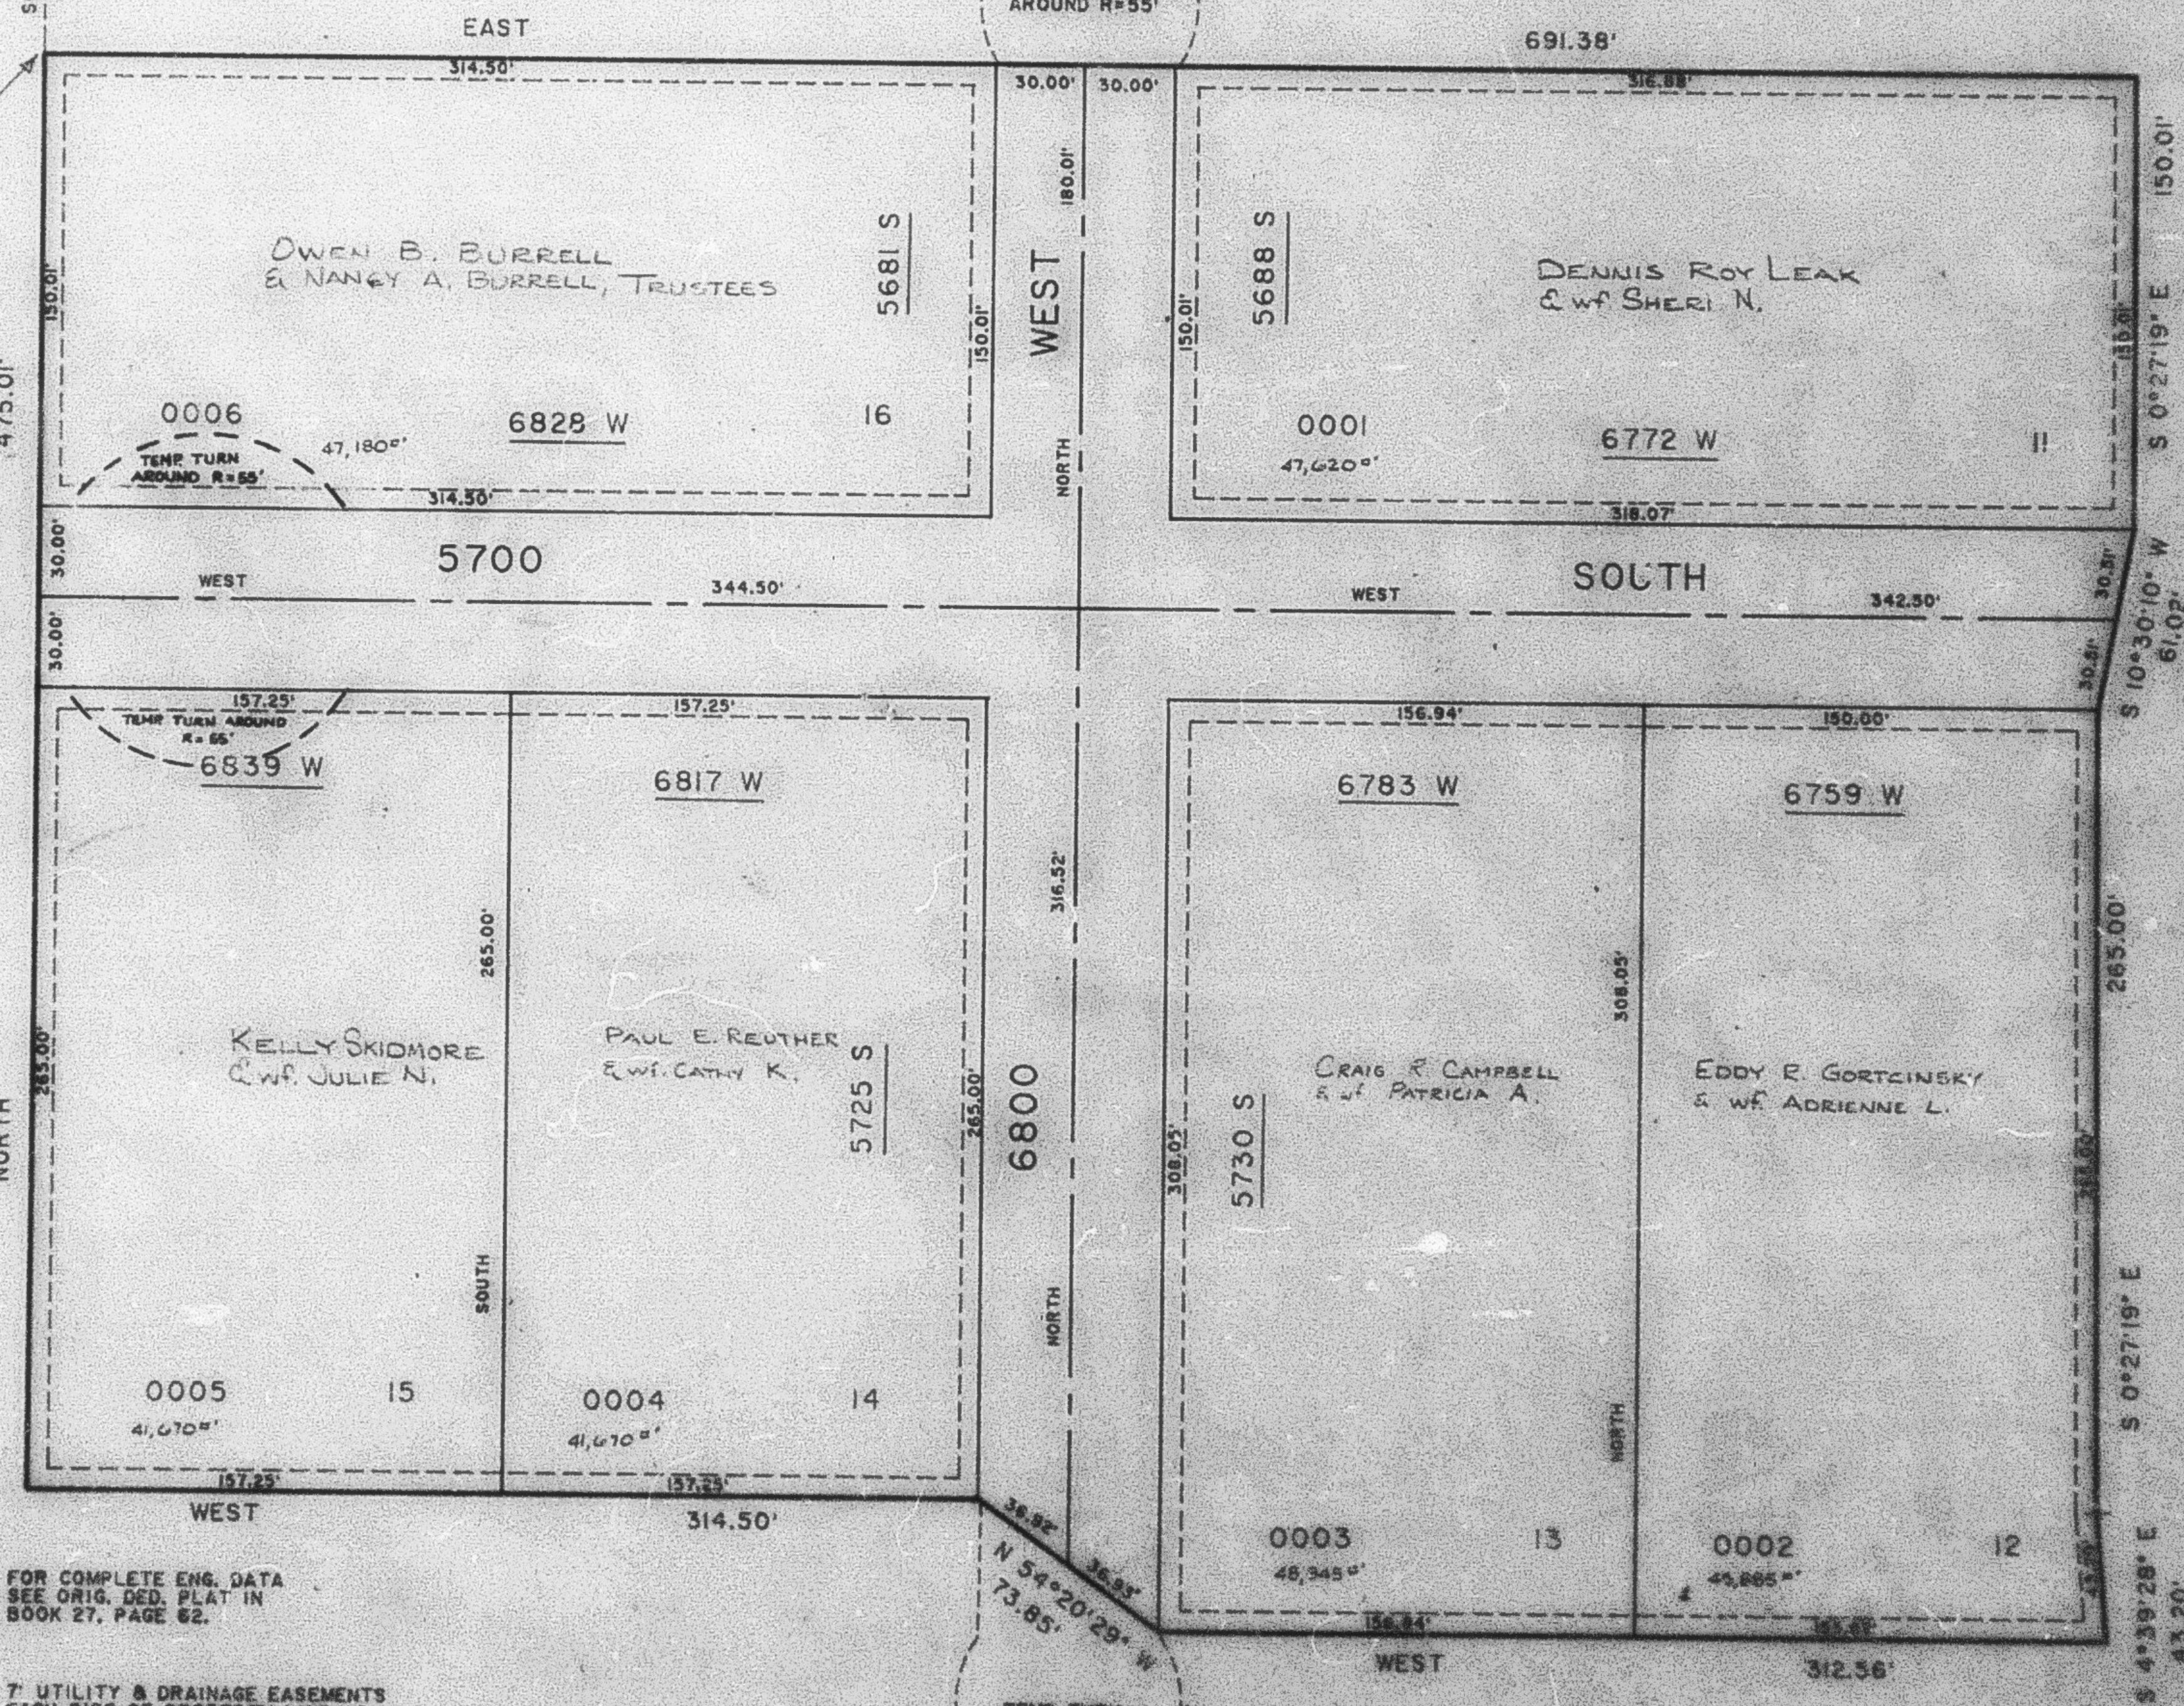

SEE PAGE 23-1

SEE PAGE 23-1

FOR COMPLETE ENG. DATA
SEE ORIG. DED. PLAT IN
BOOK 27, PAGE 62.

7' UTILITY & DRAINAGE EASEMENTS
EACH SIDE OF PROPERTY LINE AS
INDICATED BY DASHED LINES.
EXCEPT AS OTHERWISE SHOWN.

10

SEE PAGE 23-1

S.H.L. 10-62