


PART OF NE 1/4 SEC. 23, T.5N., R.3W., S.L.B. & M.  
NAISBITT ACRES PHASE 2

LOTS 11 - 16  
IN HOOPER CITY  
SCALE 1"=60'


TAXING UNIT: 31, 376

SEE PAGE 58

NORTH 1/4 COR. SEC. 23  
T5N,R3W, SLB & M

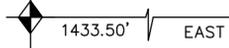

BEGINNING POINT

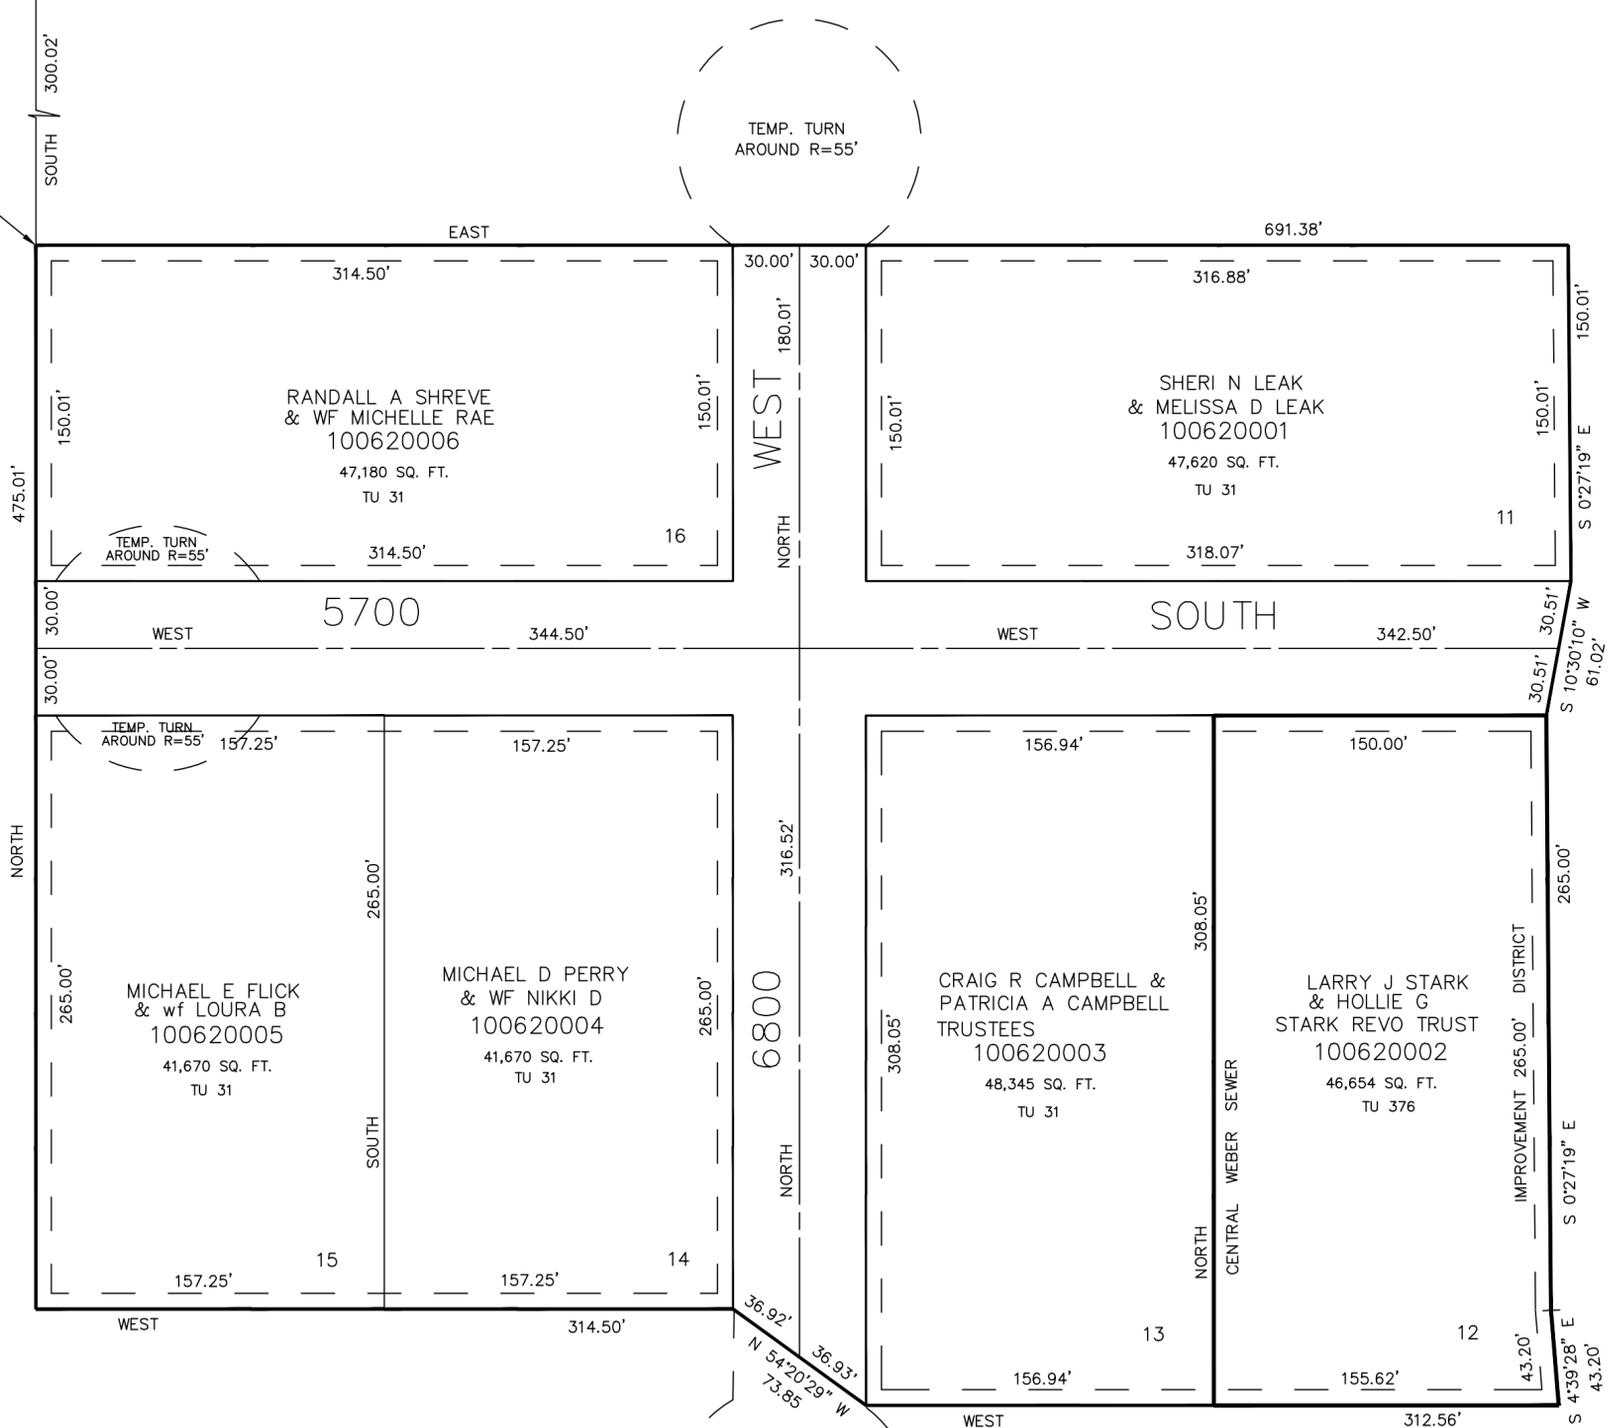

SEE PAGE 23

SEE PAGE 23

FOR COMPLETE ENG. DATA  
SEE ORIG. DED. PLAT IN  
BOOK 27, PAGE 62.

7' UTILITY & DRAINAGE EASEMENTS  
EACH SIDE OF PROPERTY LINE AS  
INDICATED BY DASHED LINES.  
EXCEPT AS OTHERWISE SHOWN.

SEE PAGE 23