


PART OF THE S.E. 1/4 OF SEC. 12, T.5N., R.3W., S.L.B. & M.
TOKEN ACRES SUBDIVISION

IN WEBER COUNTY
 SCALE 1" = 100'

TAXING UNIT: 110


EXCEPT WHERE OTHERWISE
 SHOWN ALL LOTS OWNED BY
 GREG W. HAWES & DEBRA

SEE PAGE 10

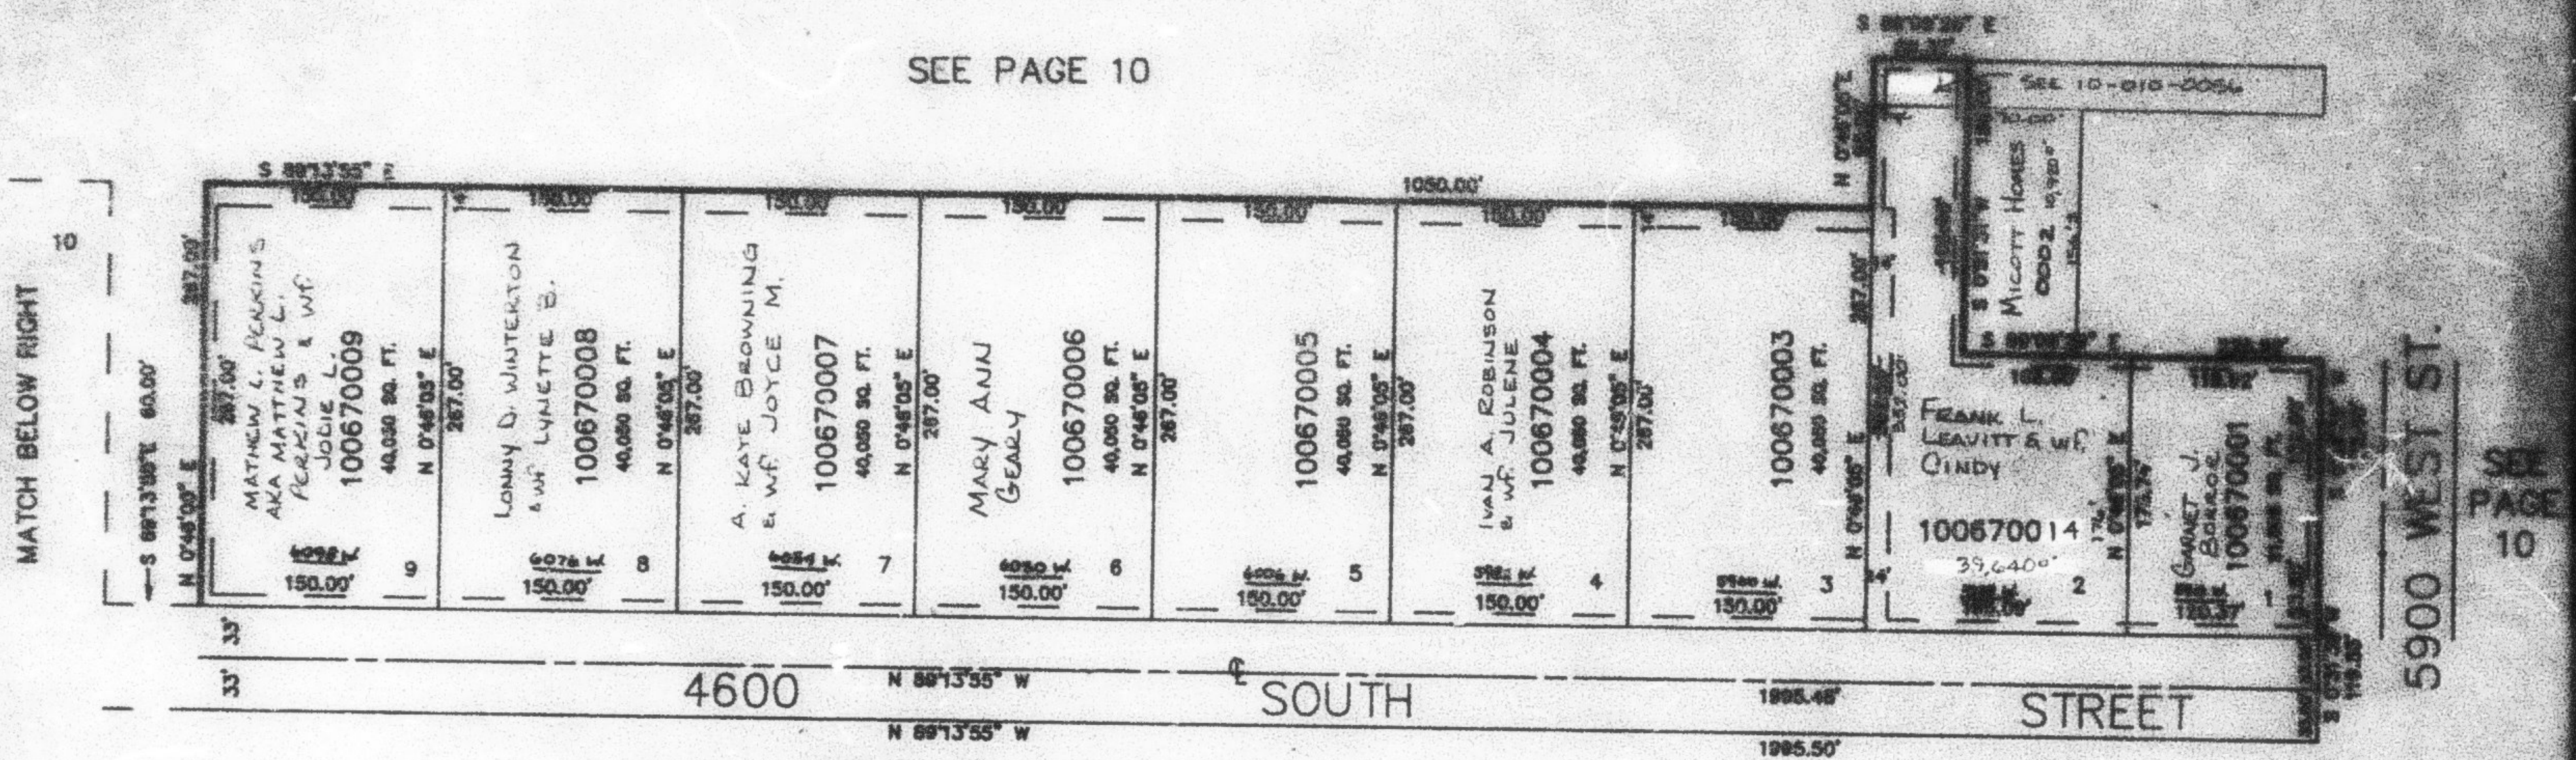

SEE PAGE 10

SEE
 PAGE
 10

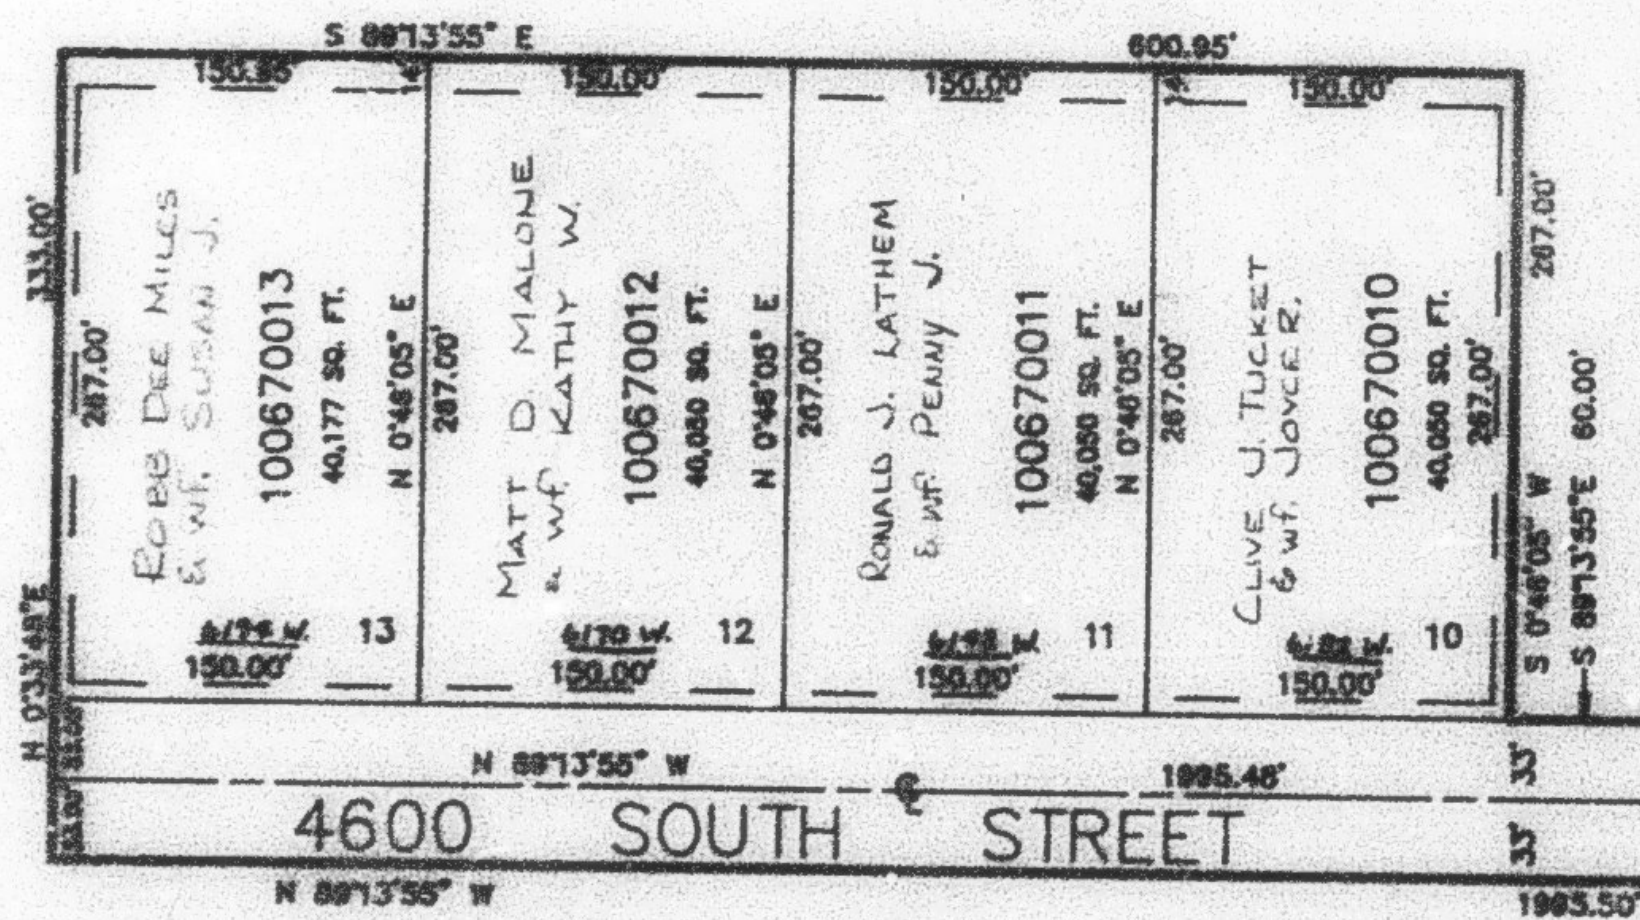

SEE PAGE 10

NOTE: 4600 SOUTH STREET WAS
 ESTABLISHED FROM EXISTING
 R.O.W. FENCES.

7' UTILITY & DRAINAGE EASEMENTS EACH
 SIDE OF PROPERTY LINES AS INDICATED
 BY DASHED LINES, UNLESS OTHERWISE SHOWN.

FOR COMPLETE END DATA SEE
 ORIGINAL REVISION PLAT IN
 BOOK 35, PAGE 86 OF RECORDS.