


PART OF THE S.E. 1/4 OF SEC. 12, T.5N., R.3W., S.L.B. & M.
TOKEN ACRES SUBDIVISION

IN WEBER COUNTY
 SCALE 1" = 100'

TAXING UNIT: 110

67


SEE PAGE 10

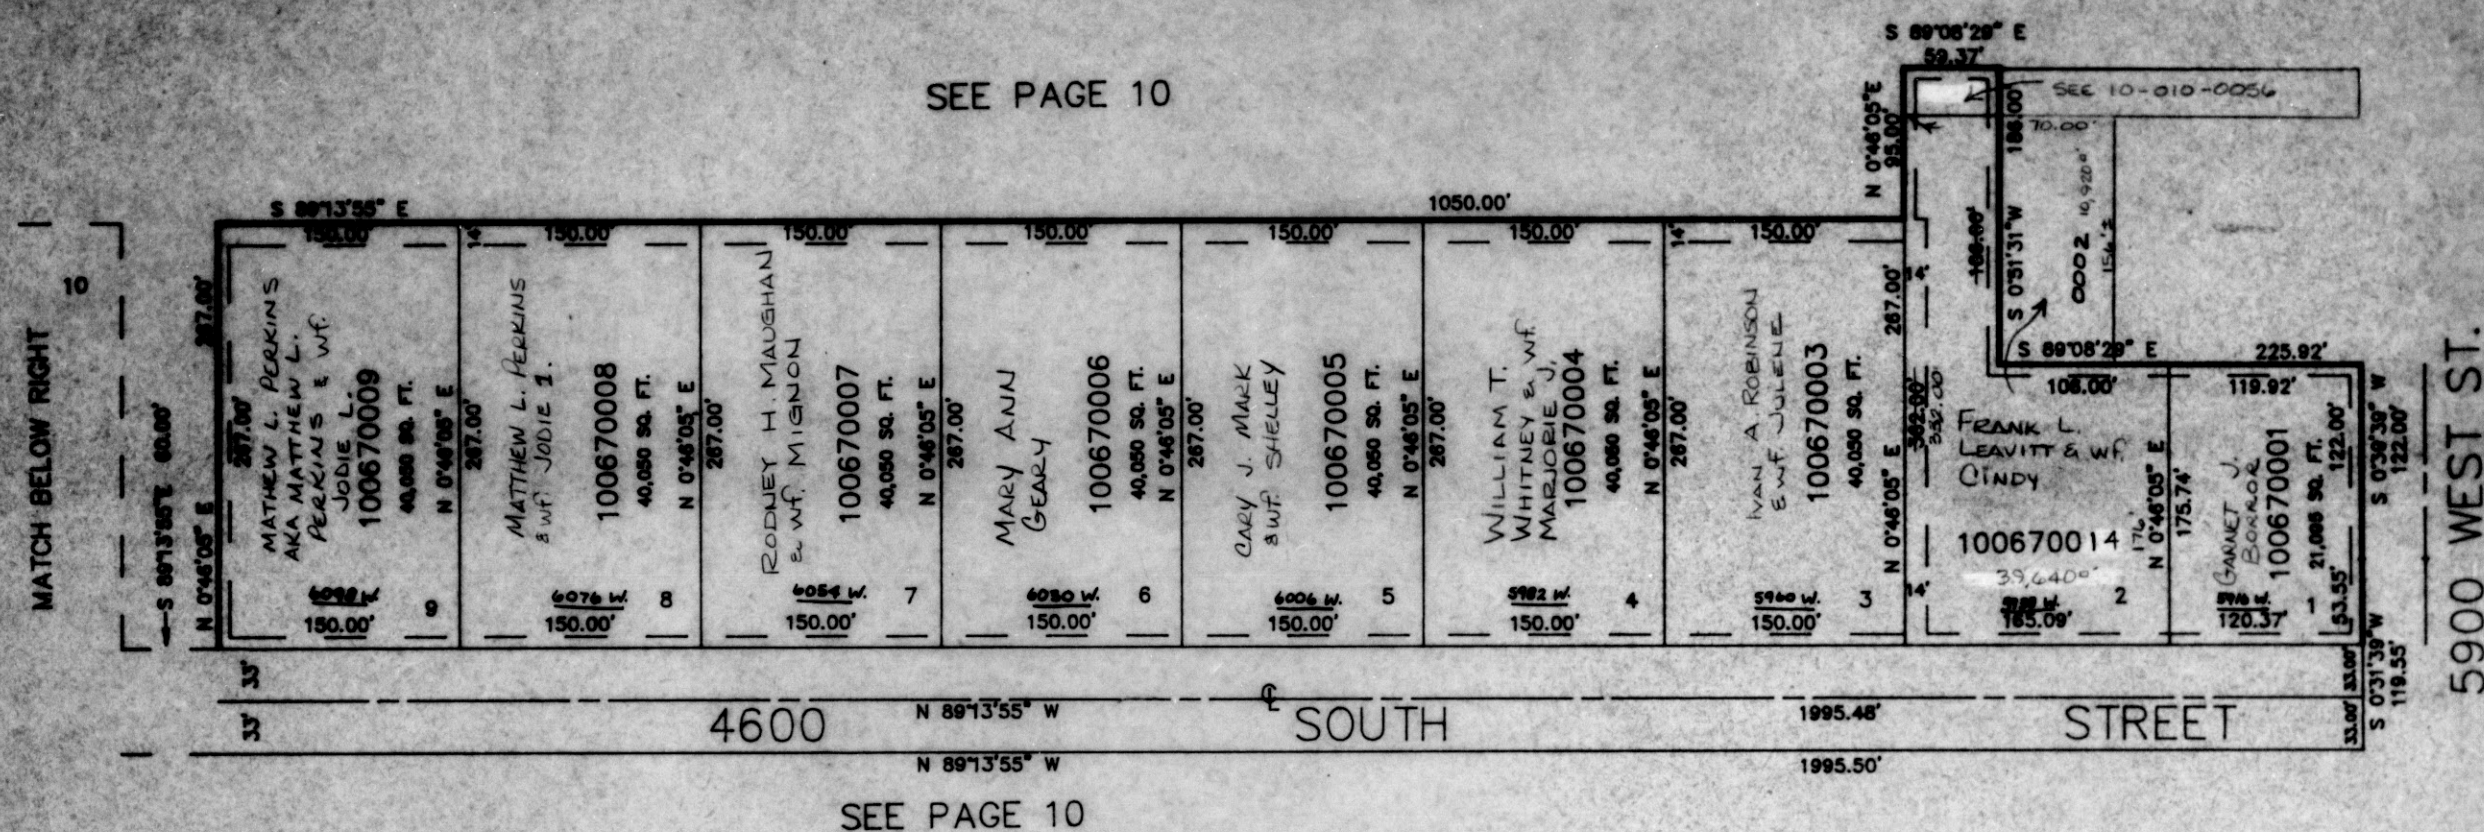

SEE
 PAGE
 10

5900 WEST ST.

SEE
 PAGE
 10

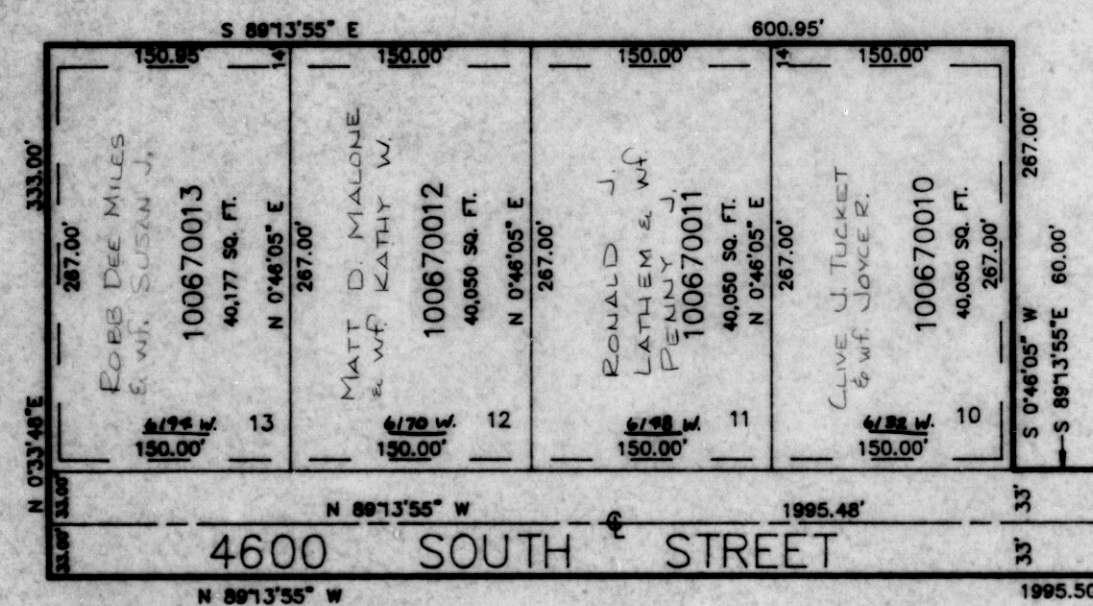

MATCH ABOVE LEFT

SEE PAGE 10

7' UTILITY & DRAINAGE EASEMENTS EACH
 SIDE OF PROPERTY LINES AS INDICATED
 BY DASHED LINES, UNLESS OTHERWISE SHOWN.

FOR COMPLETE ENG DATA SEE
 ORIGINAL DEDICATION PLAT IN
 BOOK 30, PAGE 86 OF RECORDS.