


PART OF THE S.E. 1/4 OF SEC. 12, T.5N., R.3W., S.L.B. & M.
TOKEN ACRES SUBDIVISION AND

TAXING UNIT: 376

IN HOOPER CITY
 SCALE 1" = 100'


**TOKEN ACRES
 SUB NO 2***

SEE PAGE 10

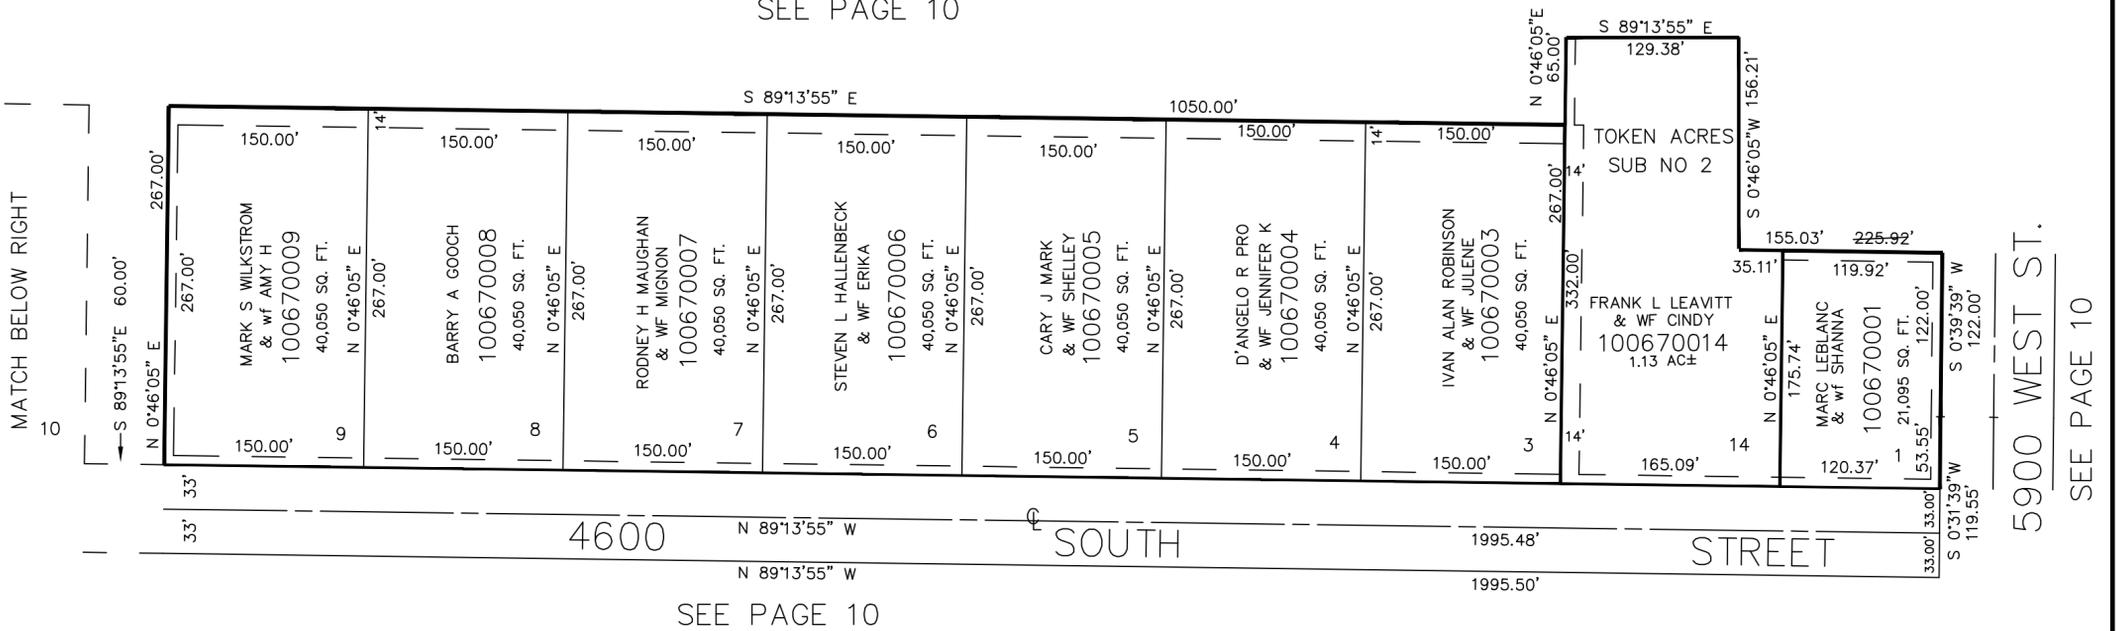

SEE PAGE 10

SEE PAGE 10

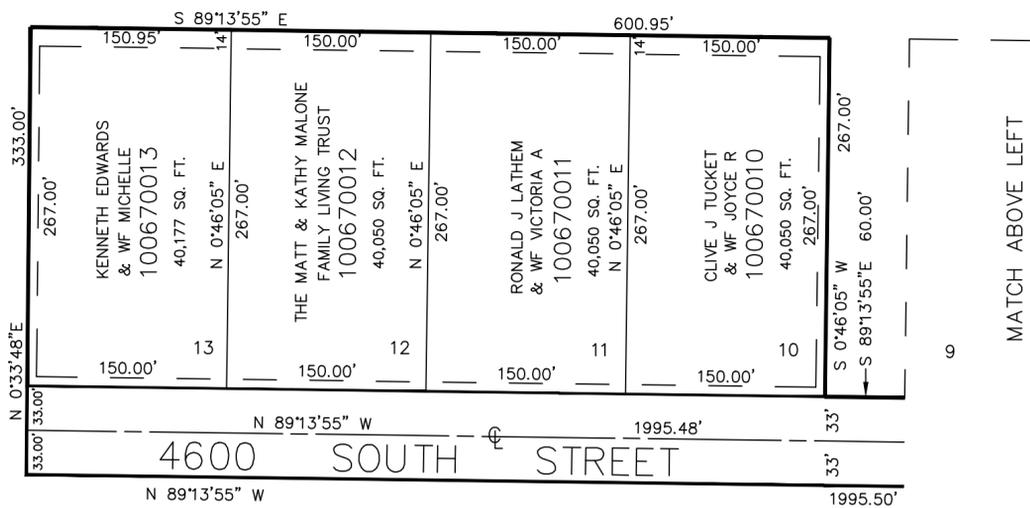

SEE PAGE 10

NOTE: 4600 SOUTH STREET WAS ESTABLISHED FROM EXISTING R.O.W. FENCES.

7' UTILITY & DRAINAGE EASEMENTS EACH SIDE OF PROPERTY LINES AS INDICATED BY DASHED LINES, UNLESS OTHERWISE SHOWN.

FOR COMPLETE ENG DATA SEE ORIGINAL DEDICATION PLAT IN BOOK 30, PAGE 86 OF RECORDS.

*FOR COMPLETE ENG DATA SEE ORIGINAL DEDICATION PLAT IN BOOK 48, PAGE 04 OF RECORDS.