


PART OF THE S.E. 1/4 OF SEC. 12, T.5N., R.3W., S.L.B. & M.
TOKEN ACRES SUBDIVISION AND

TAXING UNIT: 376

IN HOOPER CITY
 SCALE 1" = 100'


**TOKEN ACRES
 SUB NO 2***

SEE PAGE 10

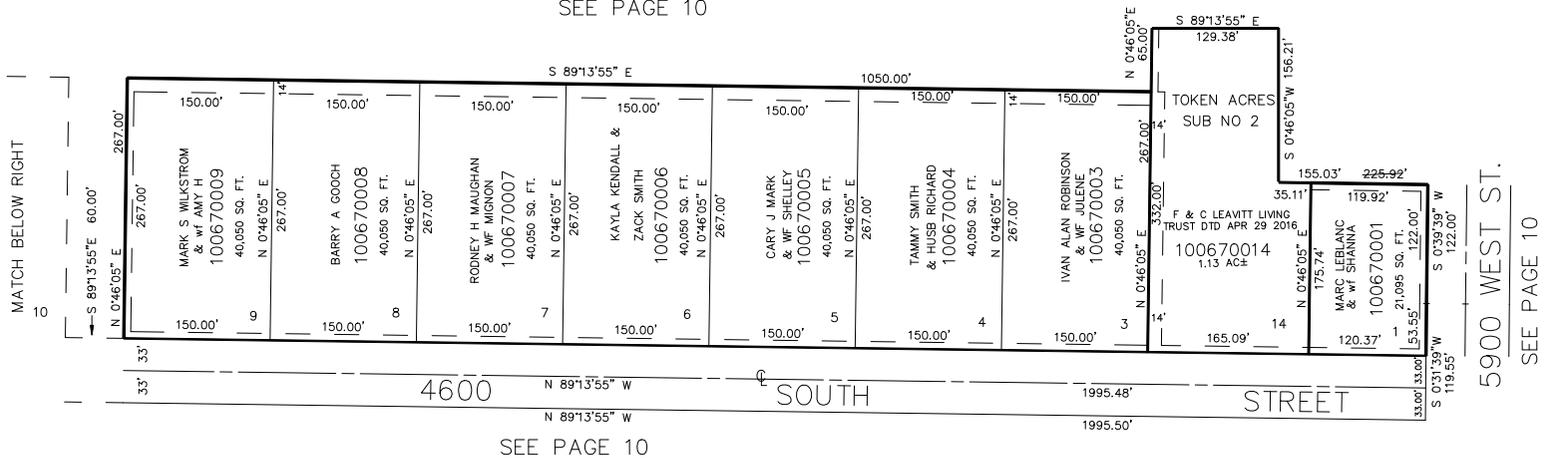

SEE PAGE 10

SEE PAGE 10

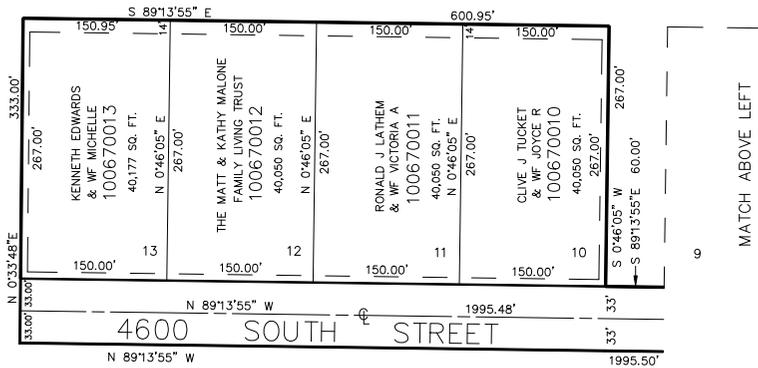

SEE PAGE 10

7' UTILITY & DRAINAGE EASEMENTS EACH
 SIDE OF PROPERTY LINES AS INDICATED
 BY DASHED LINES, UNLESS OTHERWISE SHOWN.

NOTE: 4600 SOUTH STREET WAS
 ESTABLISHED FROM EXISTING
 R.O.W. FENCES.

FOR COMPLETE ENG DATA SEE
 ORIGINAL DEDICATION PLAT IN
 BOOK 30, PAGE 86 OF RECORDS.

*FOR COMPLETE ENG DATA SEE
 ORIGINAL DEDICATION PLAT IN
 BOOK 48, PAGE 04 OF RECORDS.