

PART OF THE N.E. 1/4, SEC. 13, T.6N., R.3W., S.L.B. & M.

GIORDANO SUBDIVISION


IN WEBER COUNTY

SCALE 1" = 50'

TAXING UNIT: 108

EXCEPT WHERE OTHERWISE
SHOWN ALL LOTS OWNED BY:
DICK K. GIORDANA

SEE PAGE 35

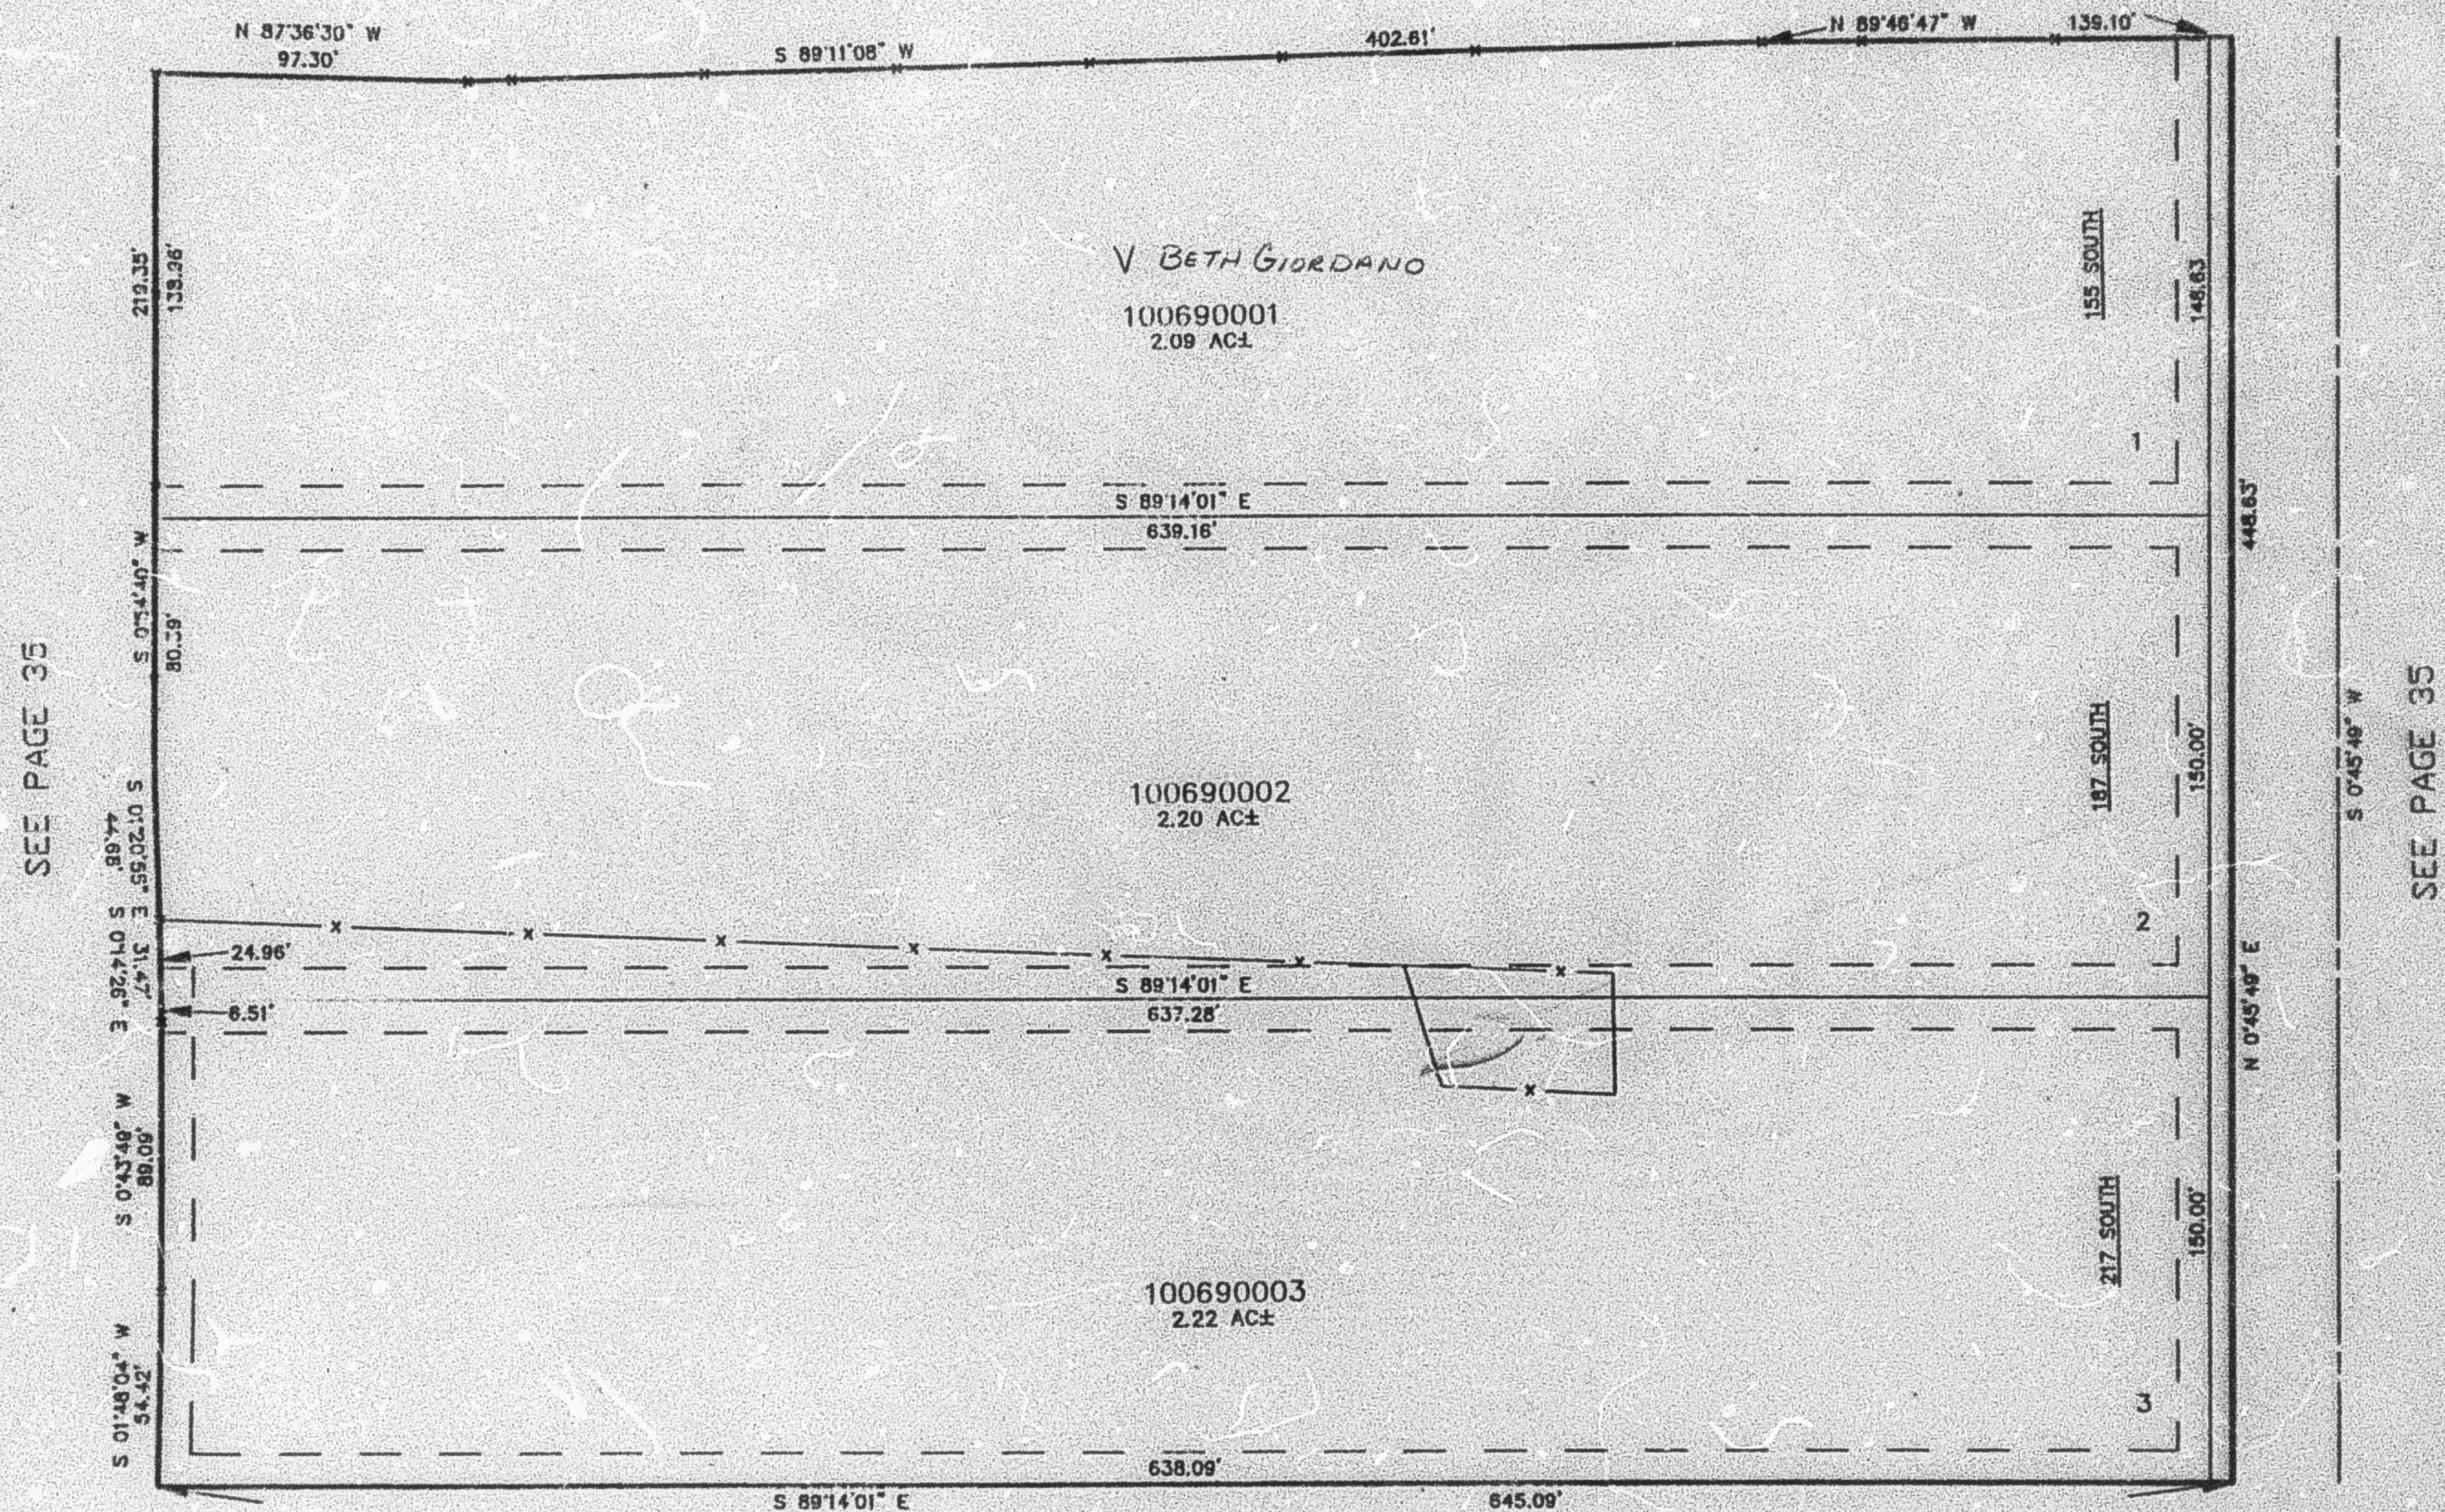

SEE PAGE 35

SEE PAGE 35

FOR COMPLETE ENG DATA SEE
ORIGINAL DEDICATION PLAT IN
BOOK 37, PAGE 75 OF RECORDS.

10' UTILITY & DRAINAGE EASEMENTS EACH
SIDE OF PROPERTY LINES AS INDICATED
BY DASHED LINES EXCEPT AS OTHERWISE
SHOWN