

PART OF THE S.W. 1/4, OF SEC. 12, T.5N., R.3W., S.L.B. & M.


SAGEWOOD ESTATES, PHASE 3

IN HOOPER CITY

SCALE 1" = 60'

TAXING UNIT: 376

SEE PAGE 11

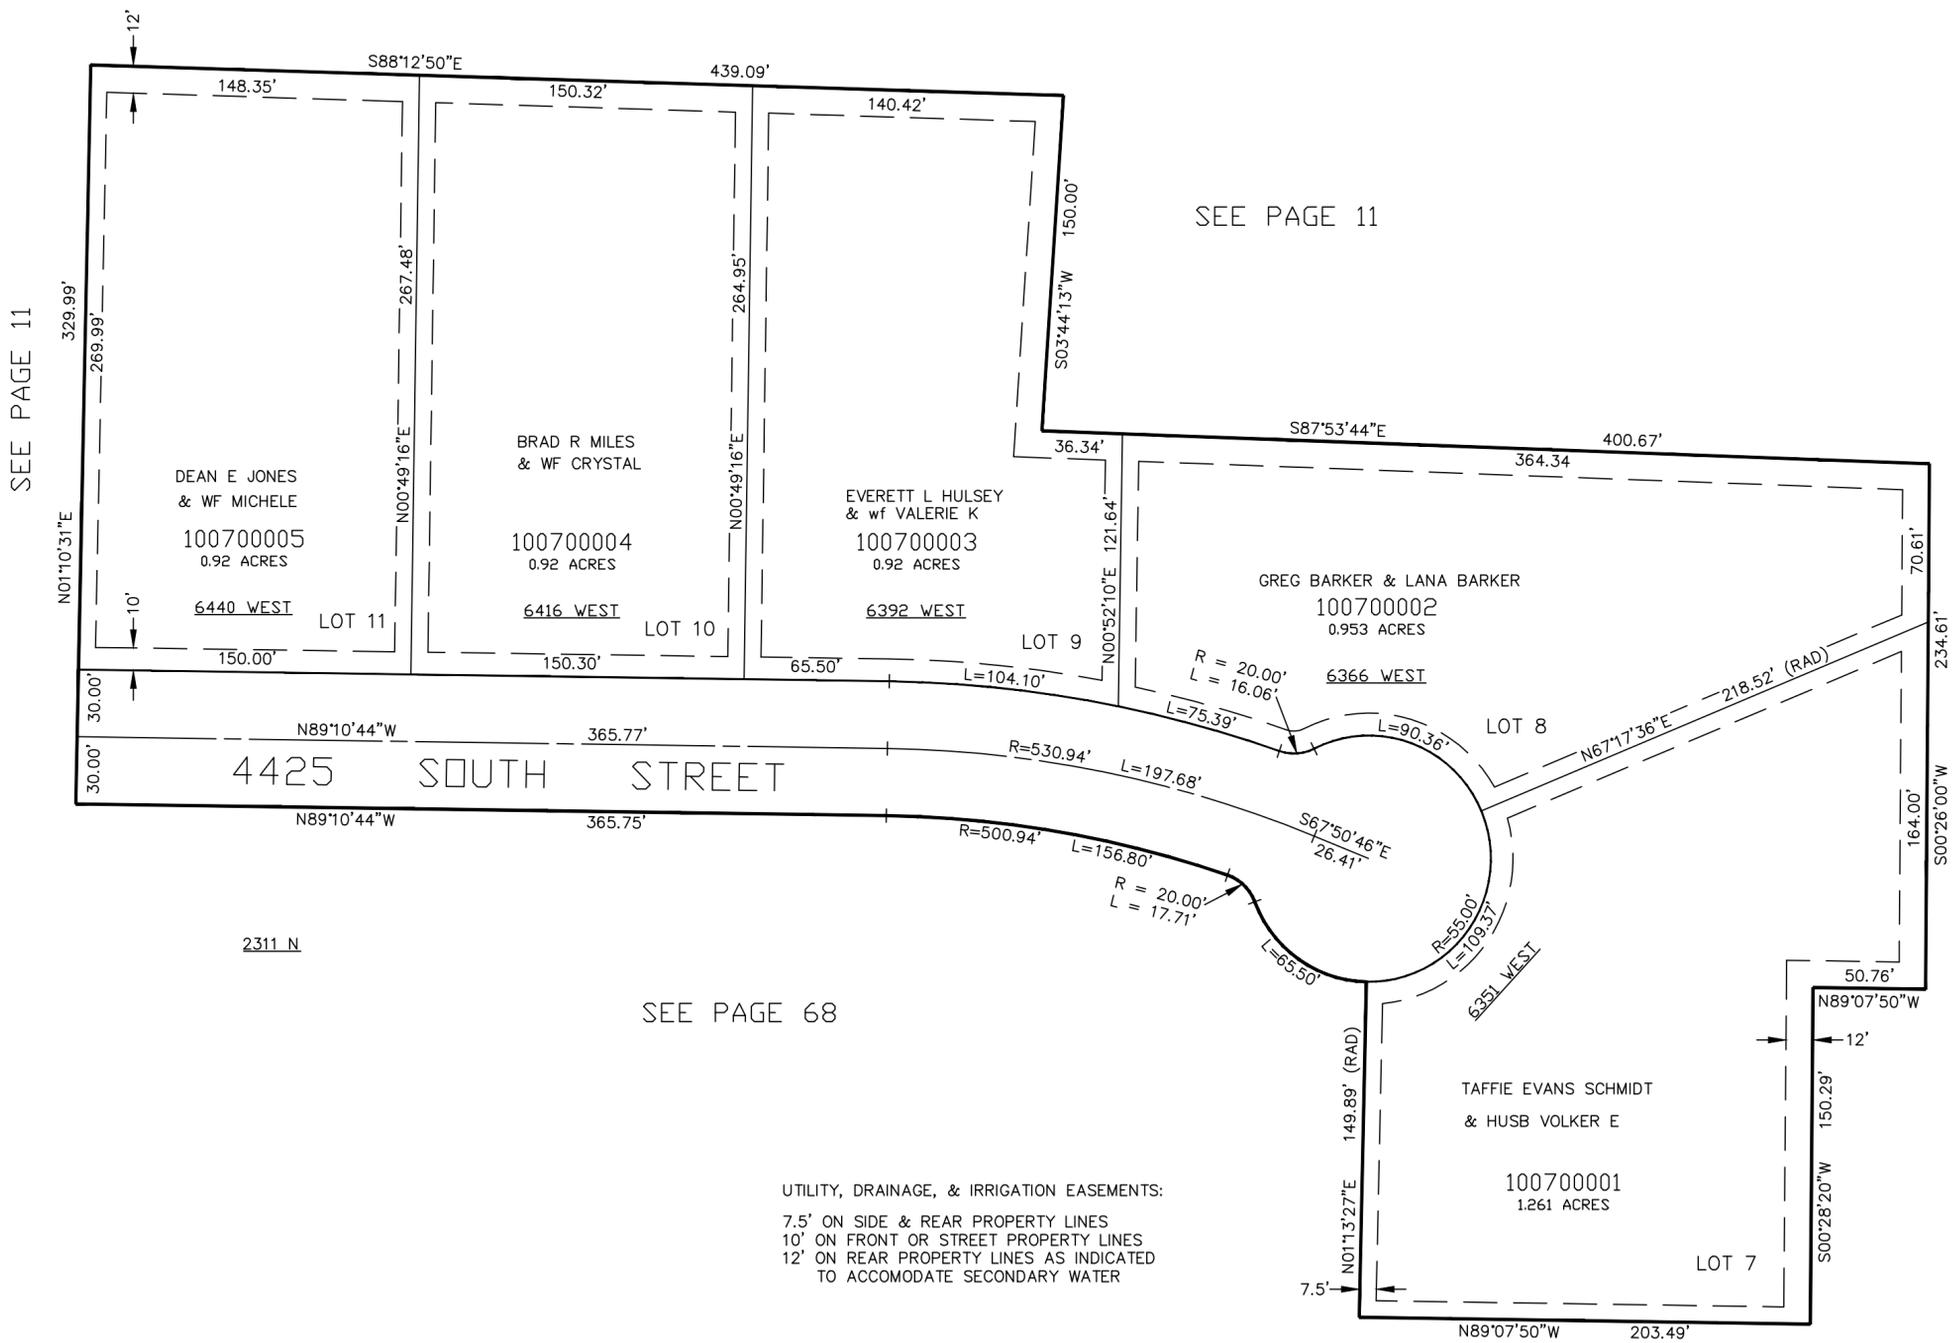

SEE PAGE 68

UTILITY, DRAINAGE, & IRRIGATION EASEMENTS:
 7.5' ON SIDE & REAR PROPERTY LINES
 10' ON FRONT OR STREET PROPERTY LINES
 12' ON REAR PROPERTY LINES AS INDICATED
 TO ACCOMMODATE SECONDARY WATER

SEE PAGE 11

FOR COMPLETE ENG DATA SEE
 ORIGINAL DEDICATION PLAT IN
 BOOK 42, PAGE 49 OF RECORDS.

SEE PAGE 11

SEE PAGE 11