

PART OF THE S.1/2, OF SEC. 12, & THE N.1/2 OF SEC.13, T.5N., R.3W., S.L.B. & M.

THOMAS S. LOWE SUBDIVISION PHASE 2

IN HOOPER CITY


AND

TAXING UNIT: 376

SCALE 1" = 100'

AMENDED LOT 13, THOMAS S. LOWE SUBDIVISION PHASE 2

SEE PAGE 10

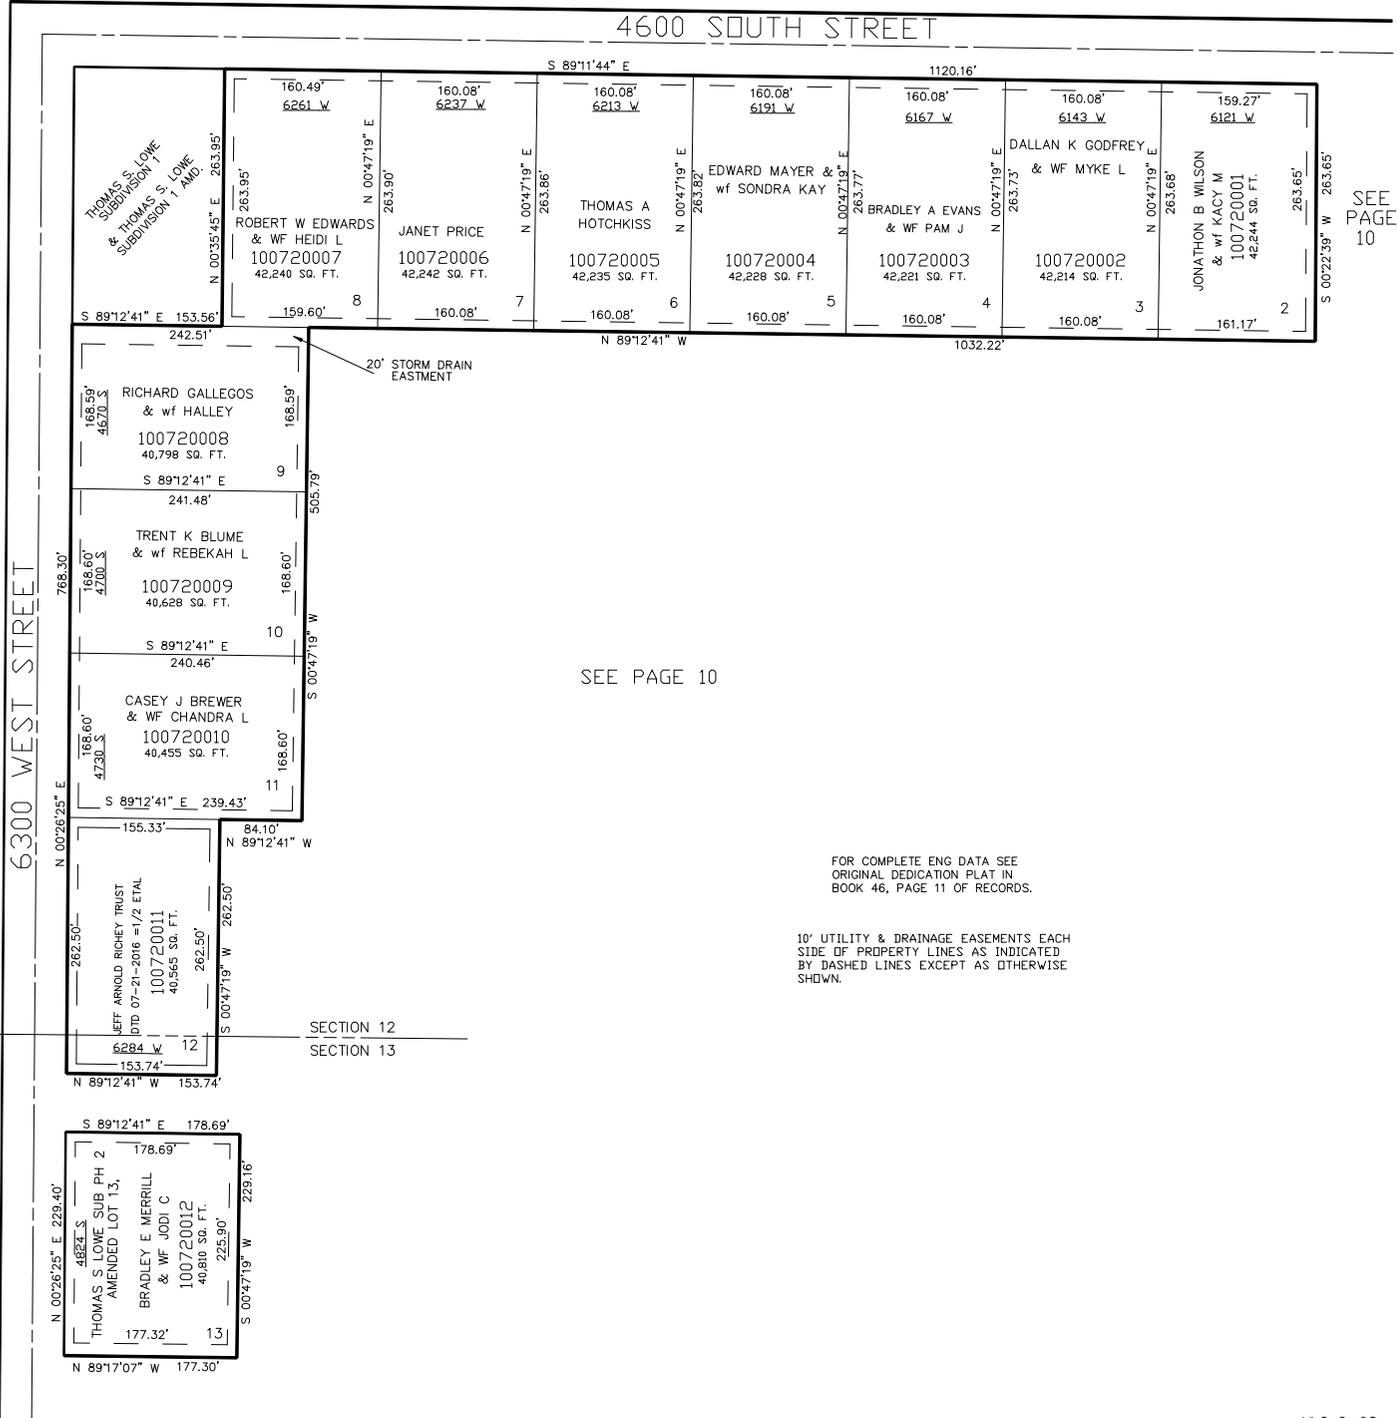

SEE PAGE 10

FOR COMPLETE ENG DATA SEE ORIGINAL DEDICATION PLAT IN BOOK 46, PAGE 11 OF RECORDS.

10' UTILITY & DRAINAGE EASEMENTS EACH SIDE OF PROPERTY LINES AS INDICATED BY DASHED LINES EXCEPT AS OTHERWISE SHOWN.

SEE PAGE 10

SEE PAGE 10