


PART OF THE N.W. 1/4 OF SECTION 13 T.5N., R.3W., S.L.B. & M.  
**MORRIS SUBDIVISION NO. 5**

TAXING UNIT: 376

IN HOOPER CITY  
 SCALE 1" = 50'

SEE PAGE 13

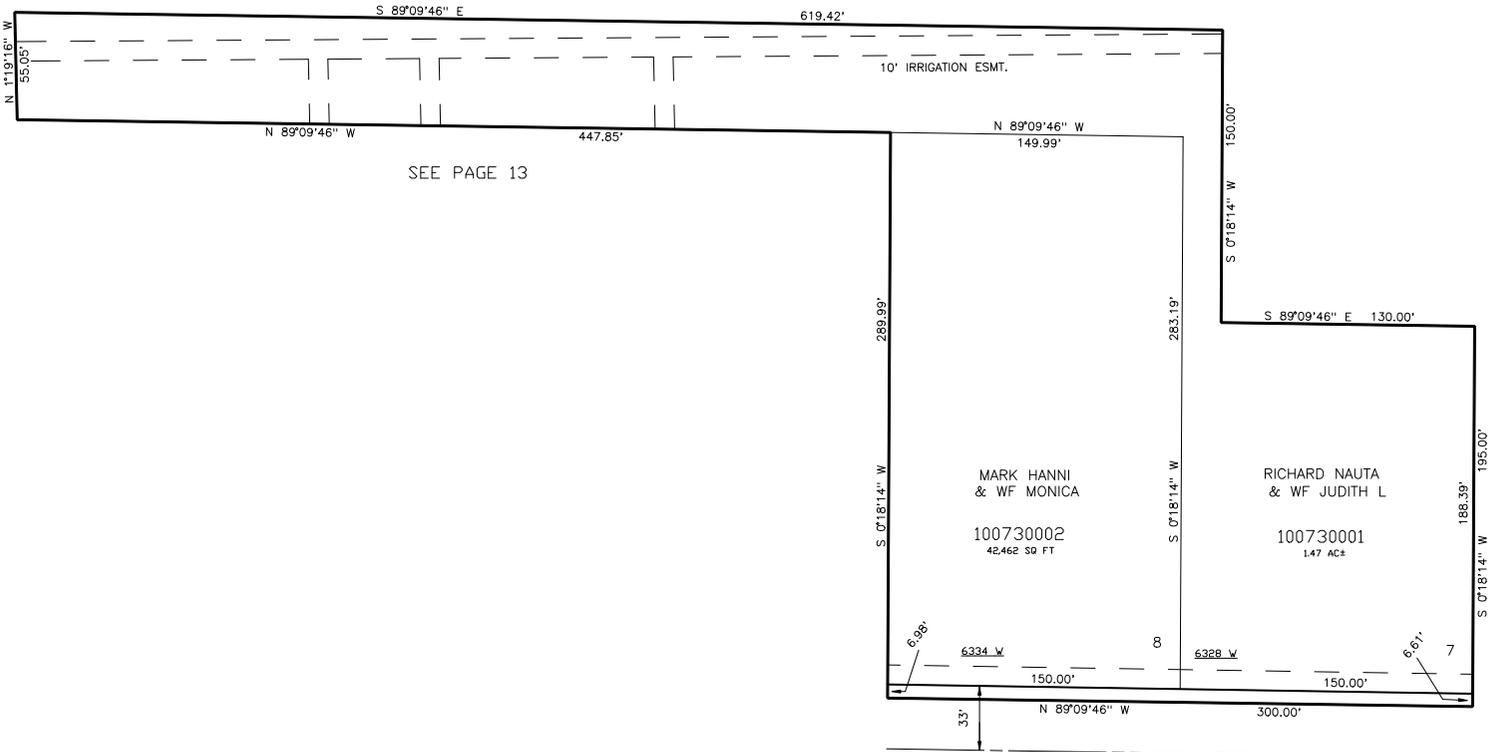

SEE PAGE 13

SEE PAGE 63

MARK HANNI  
 & WF MONICA  
 100730002  
 42,462 SQ FT

RICHARD NAUTA  
 & WF JUDITH L  
 100730001  
 1.47 AC±

5100 SOUTH STREET

SEE PAGE 13

FOR COMPLETE ENG DATA SEE  
 ORIGINAL DEDICATION PLAT IN  
 BOOK 47, PAGE 45 OF RECORDS.

10' UTILITY & DRAINAGE EASEMENTS EACH  
 SIDE OF PROPERTY LINES AS INDICATED  
 BY DASHED LINES EXCEPT AS OTHERWISE  
 SHOWN.