


PART OF THE SE.1/4, OF SECTION 11, T.5N., R.3W., S.L.B. & M.

CLAIRWOOD SUBDIVISION PHASE 1

IN HOOPER CITY
SCALE 1" = 50'

TAXING UNIT: 31

SEE PAGE 7

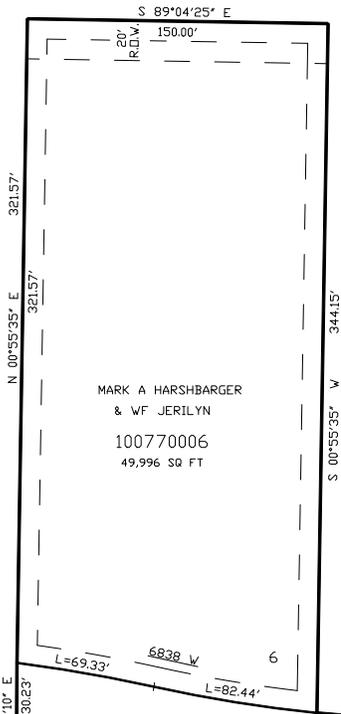


MARK A HARSHBARGER
& WF JERILYN
100770006
49,996 SQ FT

10' UTILITY & DRAINAGE EASEMENTS EACH
SIDE OF PROPERTY LINES AS INDICATED
BY DASHED LINES EXCEPT AS OTHERWISE
SHOWN.

FOR COMPLETE ENG DATA SEE
ORIGINAL DEDICATION PLAT IN
BOOK 49, PAGE 20 OF RECORDS.

SEE PAGE 7

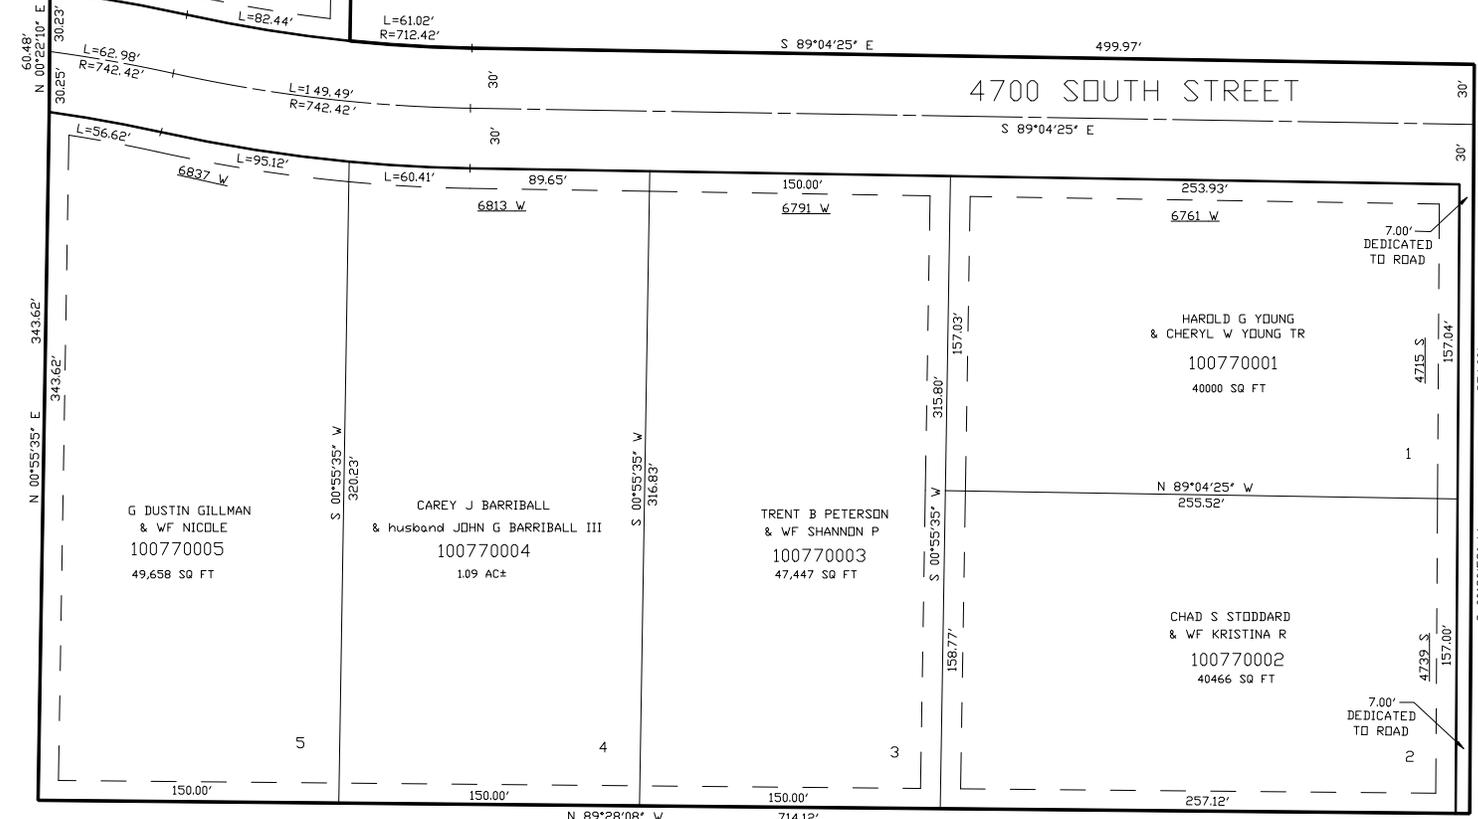

4700 SOUTH STREET

6700 WEST STREET
SEE PAGE 7

SEE PAGE 7