


PART OF THE SE.1/4, OF SECTION 11, T.5N., R.3W., S.L.B. & M.

# CLAIRWOOD SUBDIVISION PHASE 1

IN HOOPER CITY  
SCALE 1" = 50'

TAXING UNIT: 376

SEE PAGE 7

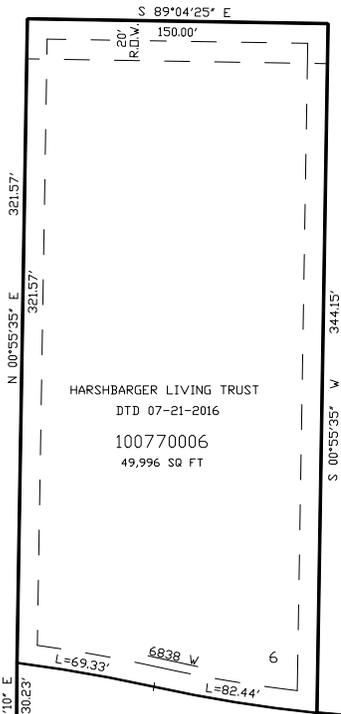


10' UTILITY & DRAINAGE EASEMENTS EACH SIDE OF PROPERTY LINES AS INDICATED BY DASHED LINES EXCEPT AS OTHERWISE SHOWN.

FOR COMPLETE ENG DATA SEE ORIGINAL DEDICATION PLAT IN BOOK 49, PAGE 20 OF RECORDS.

SEE PAGE 7

SEE PAGE 7

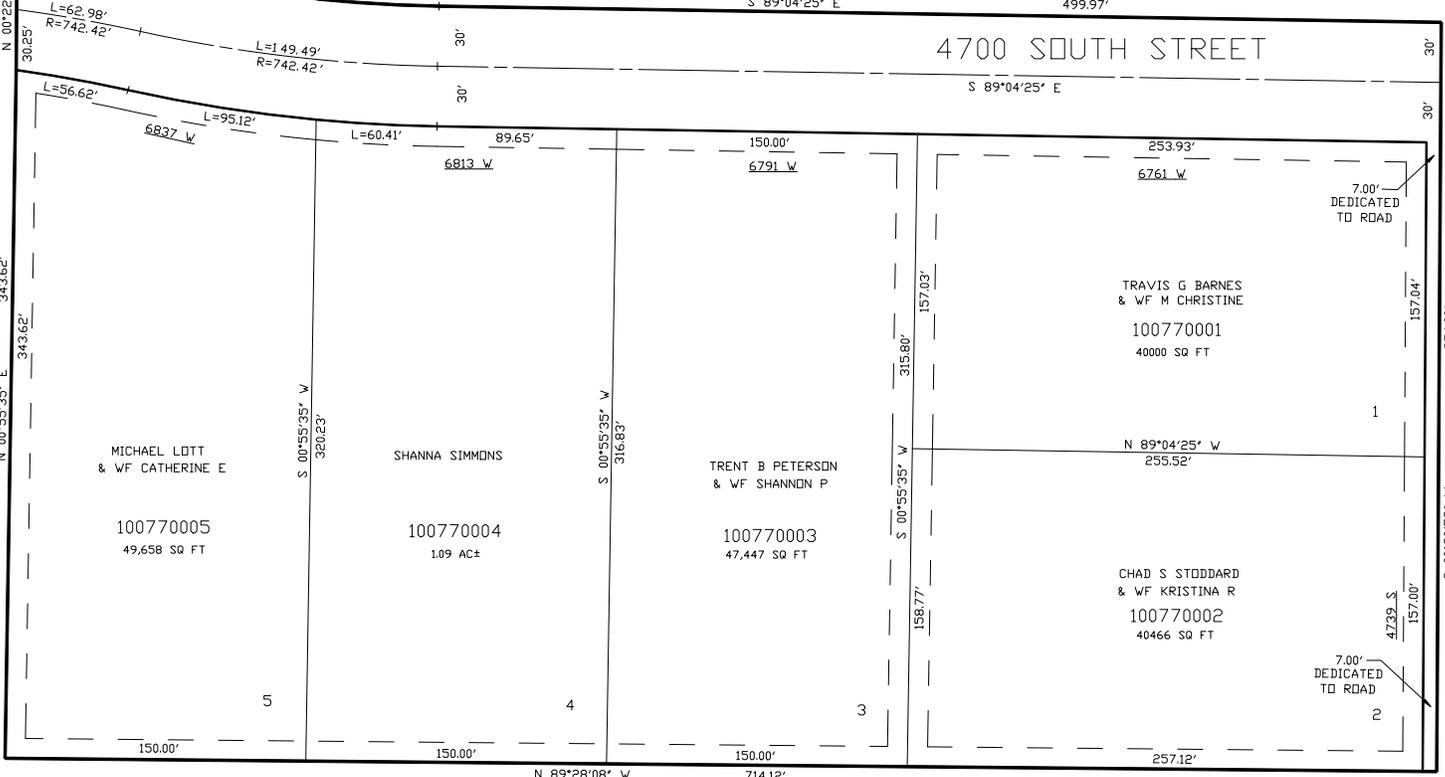

6700 WEST STREET  
SEE PAGE 7

SEE PAGE 7