


PART OF THE S.W. 1/4, OF SECTION 15, T.6N., R.3W., S.L.B. & M.  
**CLIFF FLATS SUBDIVISION – PHASE 1**

IN WEBER COUNTY


TAXING UNIT: 389

SCALE 1" = 100'

SEE PAGE 37

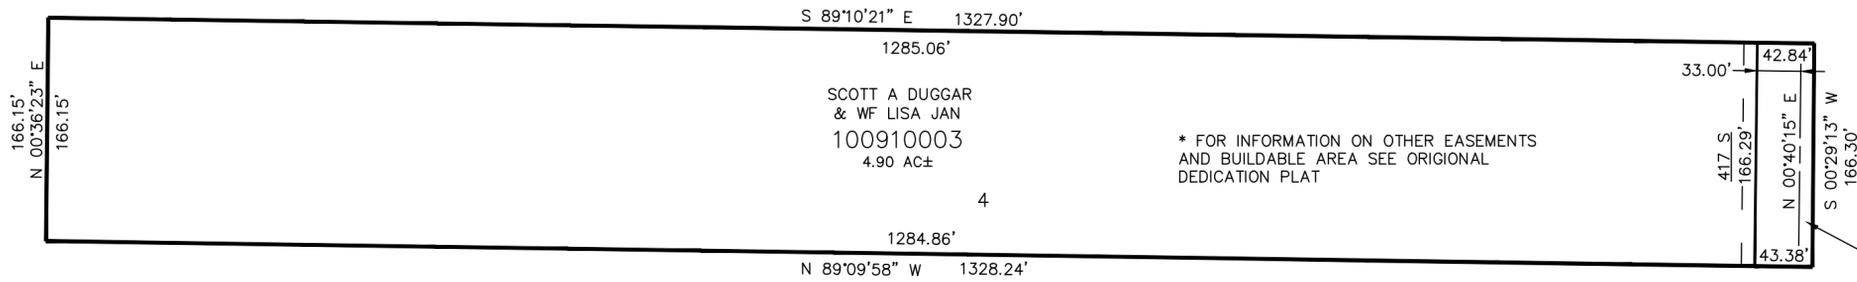

SEE PAGE 37

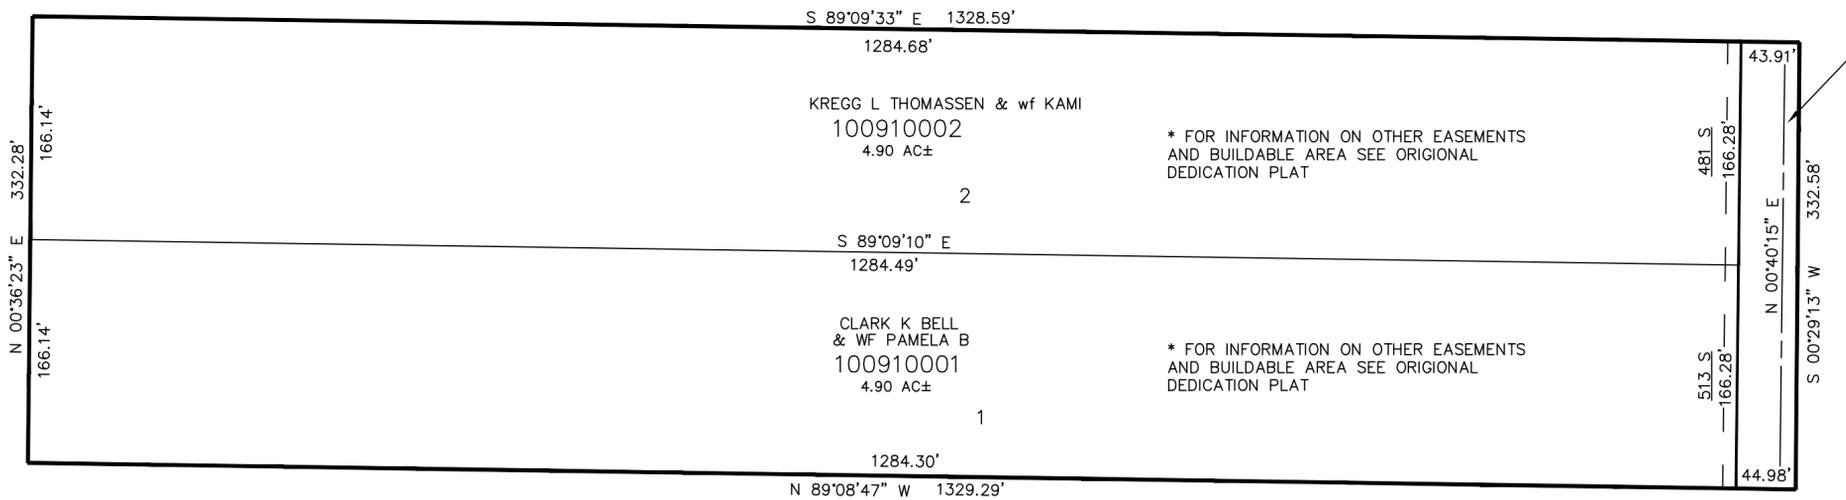

SEE PAGE 78

10' UTILITY & DRAINAGE EASEMENTS EACH  
 SIDE OF PROPERTY LINES AS INDICATED  
 BY DASHED LINES EXCEPT AS OTHERWISE  
 SHOWN.

FOR COMPLETE ENG DATA SEE  
 ORIGINAL DEDICATION PLAT IN  
 BOOK 53, PAGE 85 OF RECORDS.

ROAD DEDICATION

7900 WEST STREET

SEE PAGE 37