

PART OF THE NE 1/4, OF SECTION 23 & THE NW 1/4, OF SECTION 24 T.5N., R.3W., S.L.B. & M.


WEST LAKE ESTATES SUBDIVISION

IN HOOPER CITY

TAXING UNIT: 31

SCALE 1" = 80'

SEE PAGE 23-1

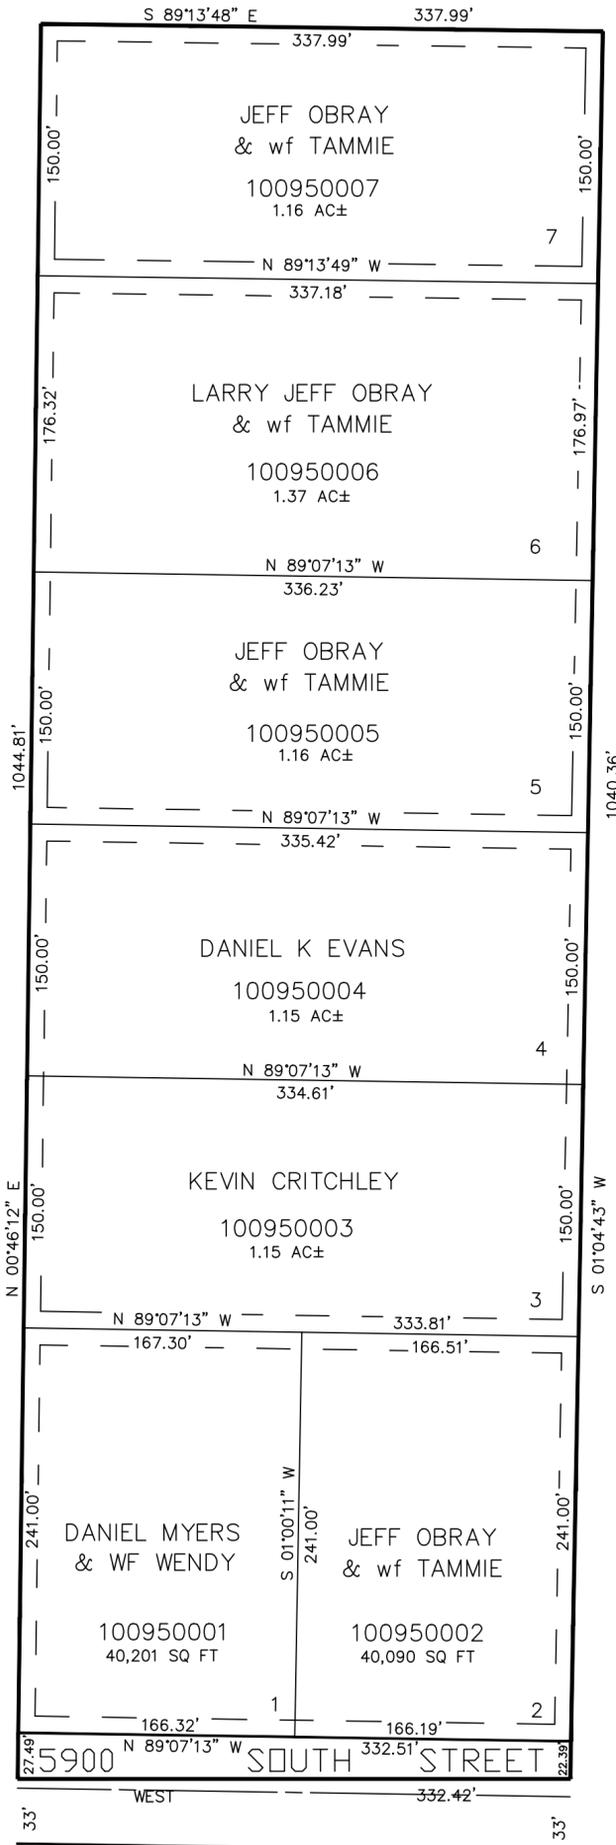

SEE PAGE 23-1

SEE PAGE 25

10' UTILITY & DRAINAGE EASEMENTS EACH SIDE OF PROPERTY LINES AS INDICATED BY DASHED LINES EXCEPT AS OTHERWISE SHOWN.

FOR COMPLETE ENG DATA SEE ORIGINAL DEDICATION PLAT IN BOOK 55, PAGE 89 OF RECORDS.

SEE PAGE 23-1