

PT OF THE S.W. 1/4 OF SECTION 12, & PT OF THE N.W. 1/4 OF SECTION 13, T.5N., R.3W., S.L.B. & M.

# WAY-LOWE ESTATES


IN HOOPER CITY

TAXING UNIT: 31

SCALE 1" = 60'

SEE PAGE 11

SEE PAGE 96

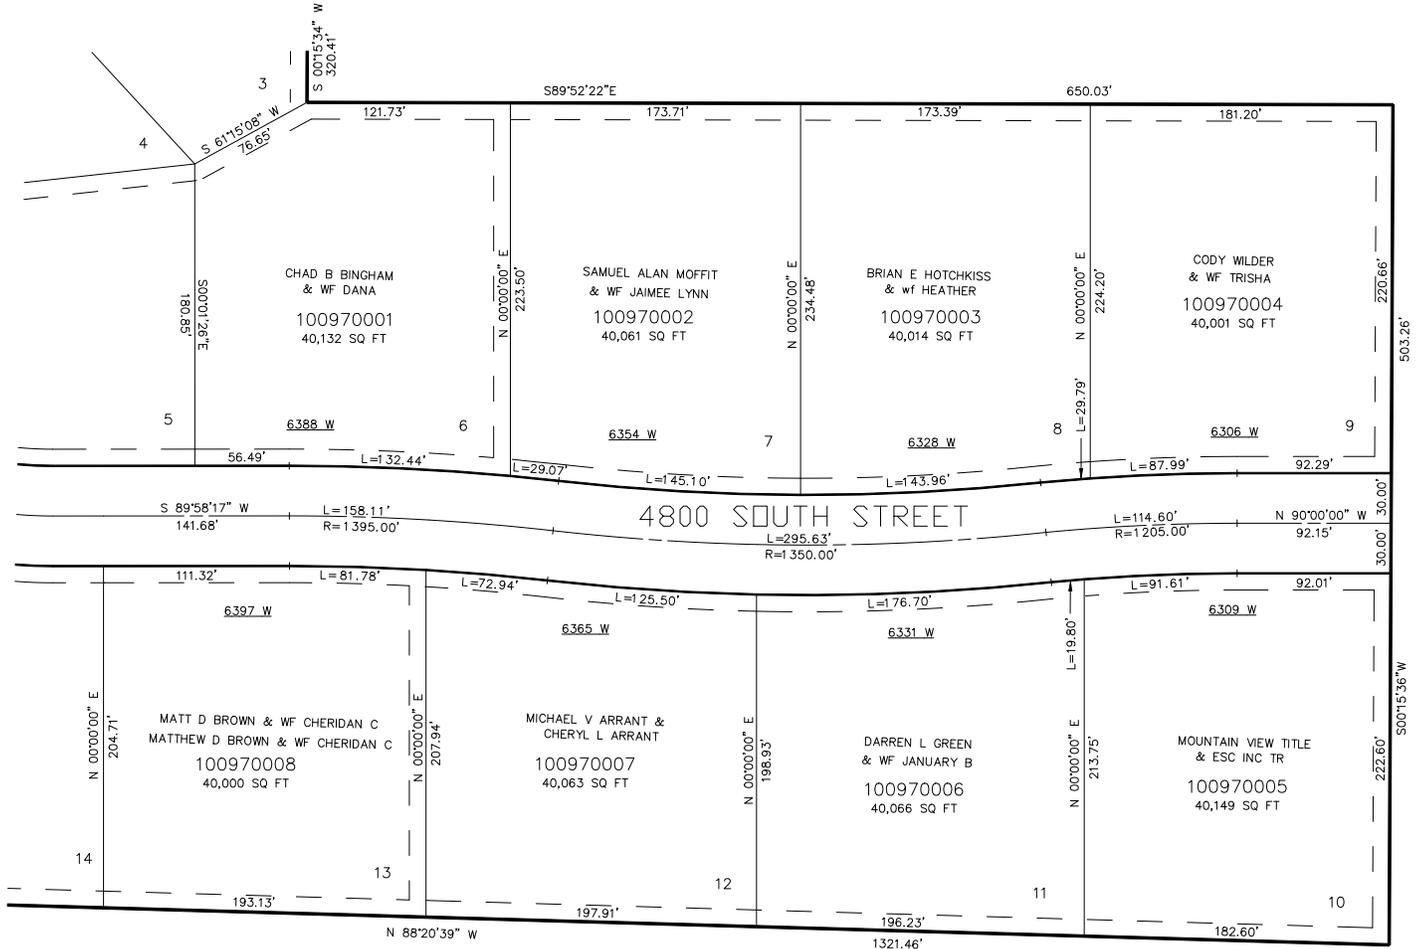

SEE PAGE 11

6300 WEST ST

SEE PAGE 13

SEE PAGE 13

10' UTILITY & DRAINAGE EASEMENTS EACH SIDE OF PROPERTY LINES AS INDICATED BY DASHED LINES EXCEPT AS OTHERWISE SHOWN.

FOR COMPLETE ENG DATA SEE ORIGINAL DEDICATION PLAT IN BOOK 55, PAGE 99 OF RECORDS.