

PART OF THE NW.1/4, OF SECTION 15, T.6N., R.3W., S.L.B. & M.

BARBARA FLATS SUBDIVISION

IN WEBER COUNTY

SCALE 1" = 100'

TAXING UNIT: 389

SEE PAGE 37

N 89°10'21" W


1351.76'

1285.76'

CHAD D STIMPSON & WF MELINDA A
101010002
4.43 AC±

345 S
150.00'

SEE
PAGE 37

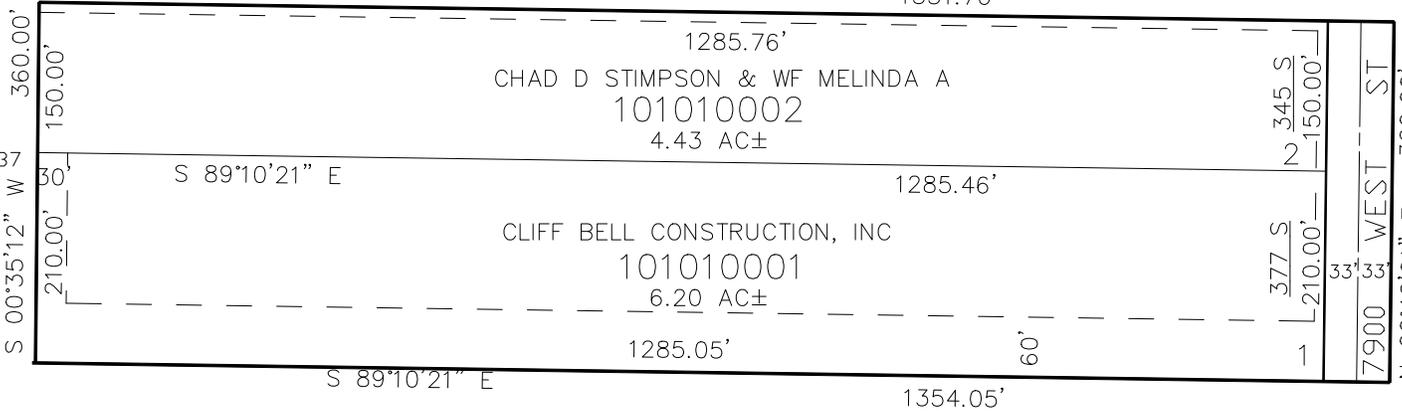

S 00°35'12" W 360.00'

150.00'

210.00'

S 89°10'21" E 1285.46'

CLIFF BELL CONSTRUCTION, INC
101010001
6.20 AC±

1285.05'

60'

1354.05'

SEE PAGE 37

345 S
150.00'

377 S
210.00'

33'

7900 WEST ST

N 00°42'01" E 360.00'

SEE
PAGE 37

SEE PAGE 37

FOR COMPLETE ENG DATA SEE ORIGINAL DEDICATION PLAT IN BOOK 56, PAGE 53 OF RECORDS.

10' UTILITY & DRAINAGE EASEMENTS EACH SIDE OF PROPERTY LINES AS INDICATED BY DASHED LINES EXCEPT AS OTHERWISE SHOWN.