

PART OF THE NW.1/4, OF SECTION 15, T.6N., R.3W., S.L.B. & M.

BARBARA FLATS SUBDIVISION

IN WEBER COUNTY

SCALE 1" = 100'

TAXING UNIT: 389

SEE PAGE 37

N 89°10'21" W

1351.76'

1285.76'


CHAD D STIMPSON & WF MELINDA A

101010002

4.43 AC±

345 S
150.00'

SEE
PAGE 37

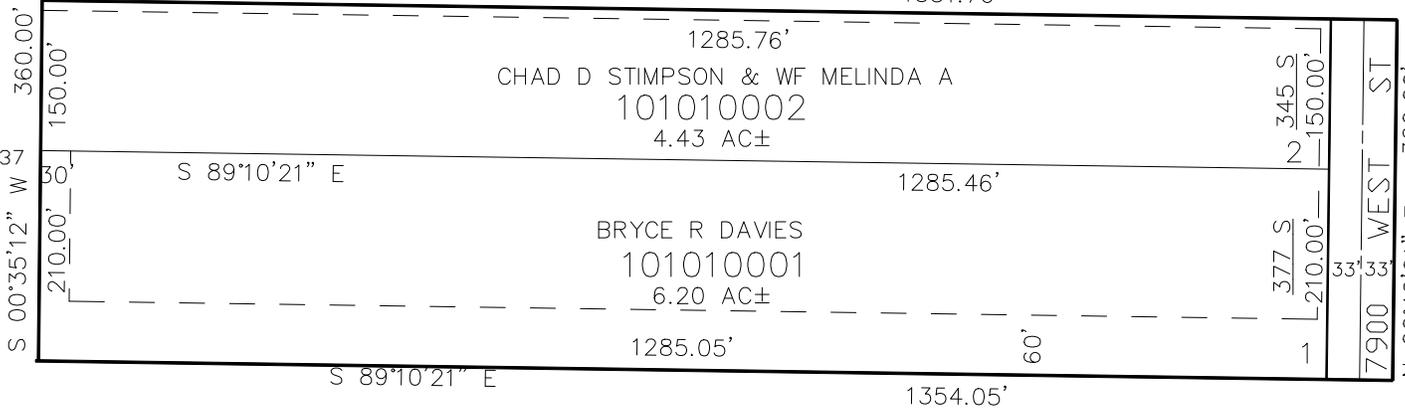

S 89°10'21" E

1285.46'

BRYCE R DAVIES

101010001

6.20 AC±

377 S
210.00'

S 00°35'12" W
360.00'
150.00'
210.00'

1285.05'

60'

S 89°10'21" E

1354.05'

7900 WEST ST
33'

N 00°42'01" E
360.00'

SEE
PAGE 37

SEE PAGE 37

FOR COMPLETE ENG DATA SEE ORIGINAL DEDICATION PLAT IN BOOK 56, PAGE 53 OF RECORDS.

10' UTILITY & DRAINAGE EASEMENTS EACH SIDE OF PROPERTY LINES AS INDICATED BY DASHED LINES EXCEPT AS OTHERWISE SHOWN.