

PART OF THE NW.1/4, OF SECTION 13, T.6N., R.3W., S.L.B. & M.

110


HOWARD SUBDIVISION

IN WEBER COUNTY

TAXING UNIT: 303

SCALE 1" = 100'

SEE PAGE 35

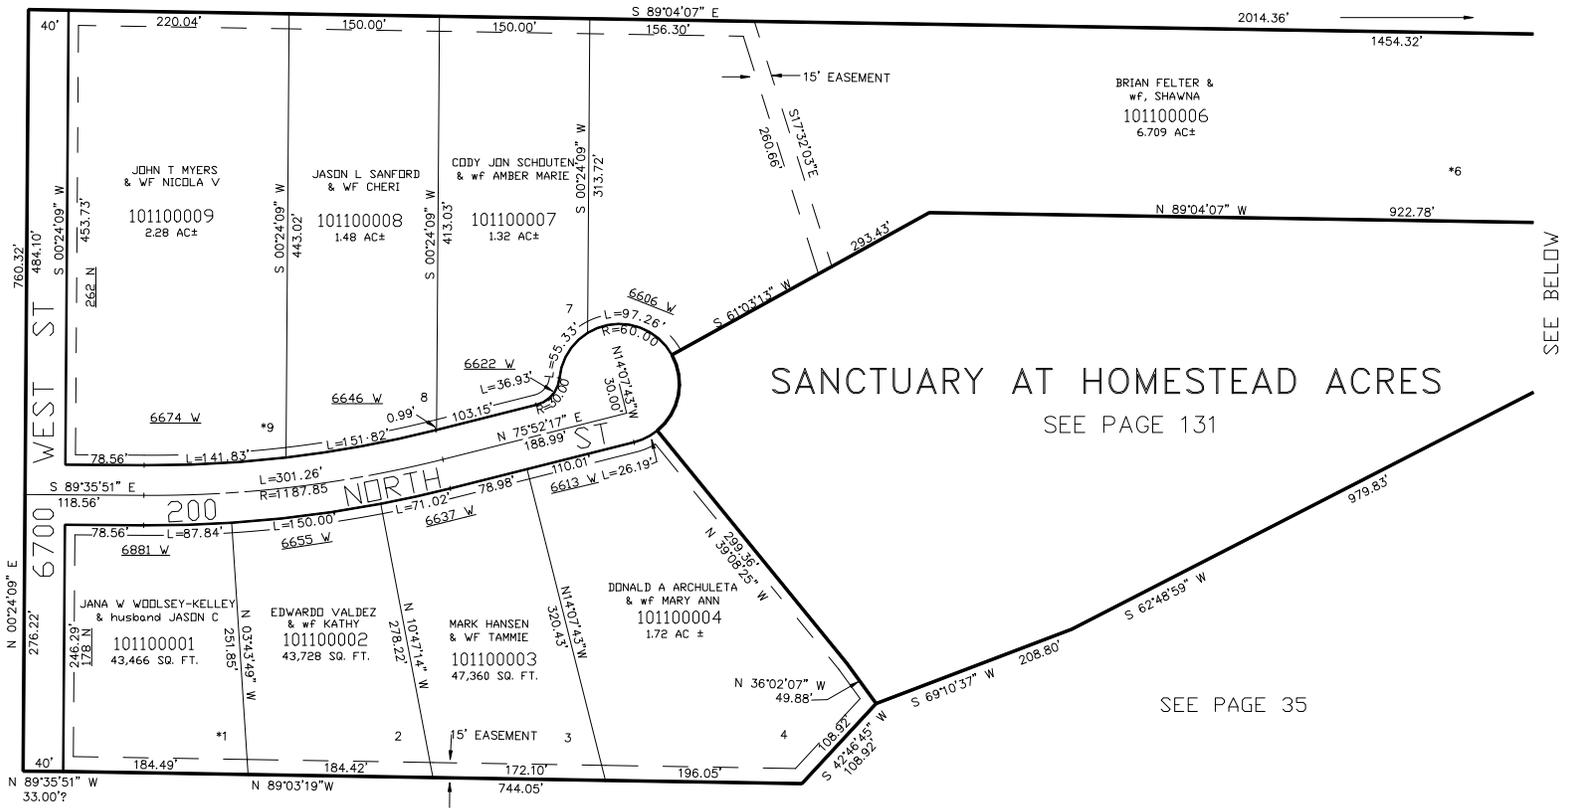


SANCTUARY AT HOMESTEAD ACRES

SEE PAGE 131

SEE PAGE 35

SEE PAGE 35

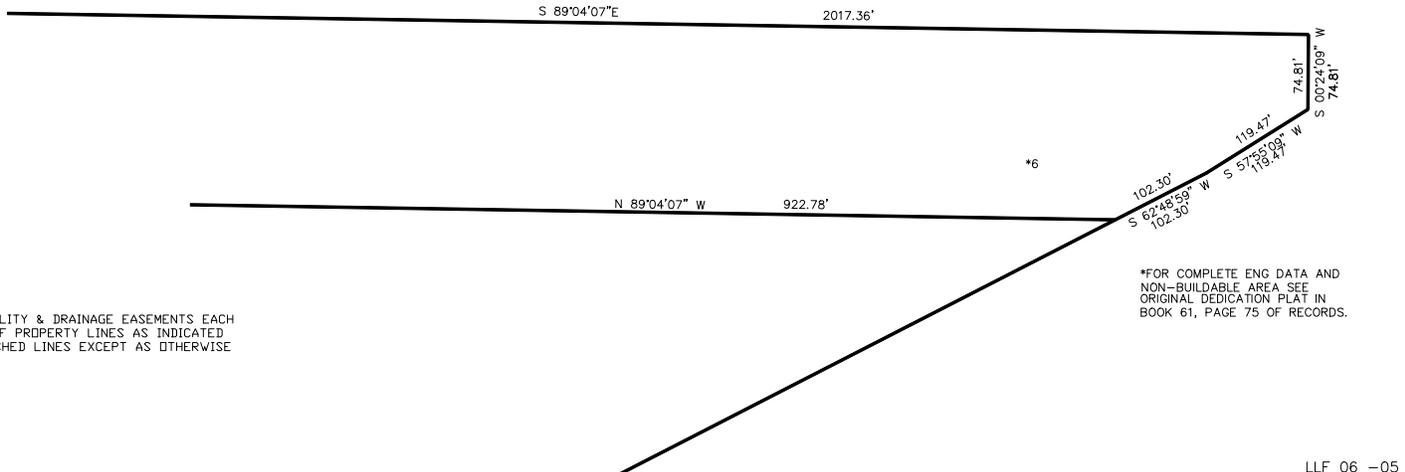

*FOR COMPLETE ENG DATA AND NON-BUILDABLE AREA SEE ORIGINAL DEDICATION PLAT IN BOOK 61, PAGE 75 OF RECORDS.

10' UTILITY & DRAINAGE EASEMENTS EACH SIDE OF PROPERTY LINES AS INDICATED BY DASHED LINES EXCEPT AS OTHERWISE SHOWN.