

PART OF THE NW.1/4, OF SECTION 13, T.6N., R.3W., S.L.B. & M.


HOWARD SUBDIVISION

IN WEBER COUNTY

SCALE 1" = 100'

TAXING UNIT: 303

SEE PAGE 35

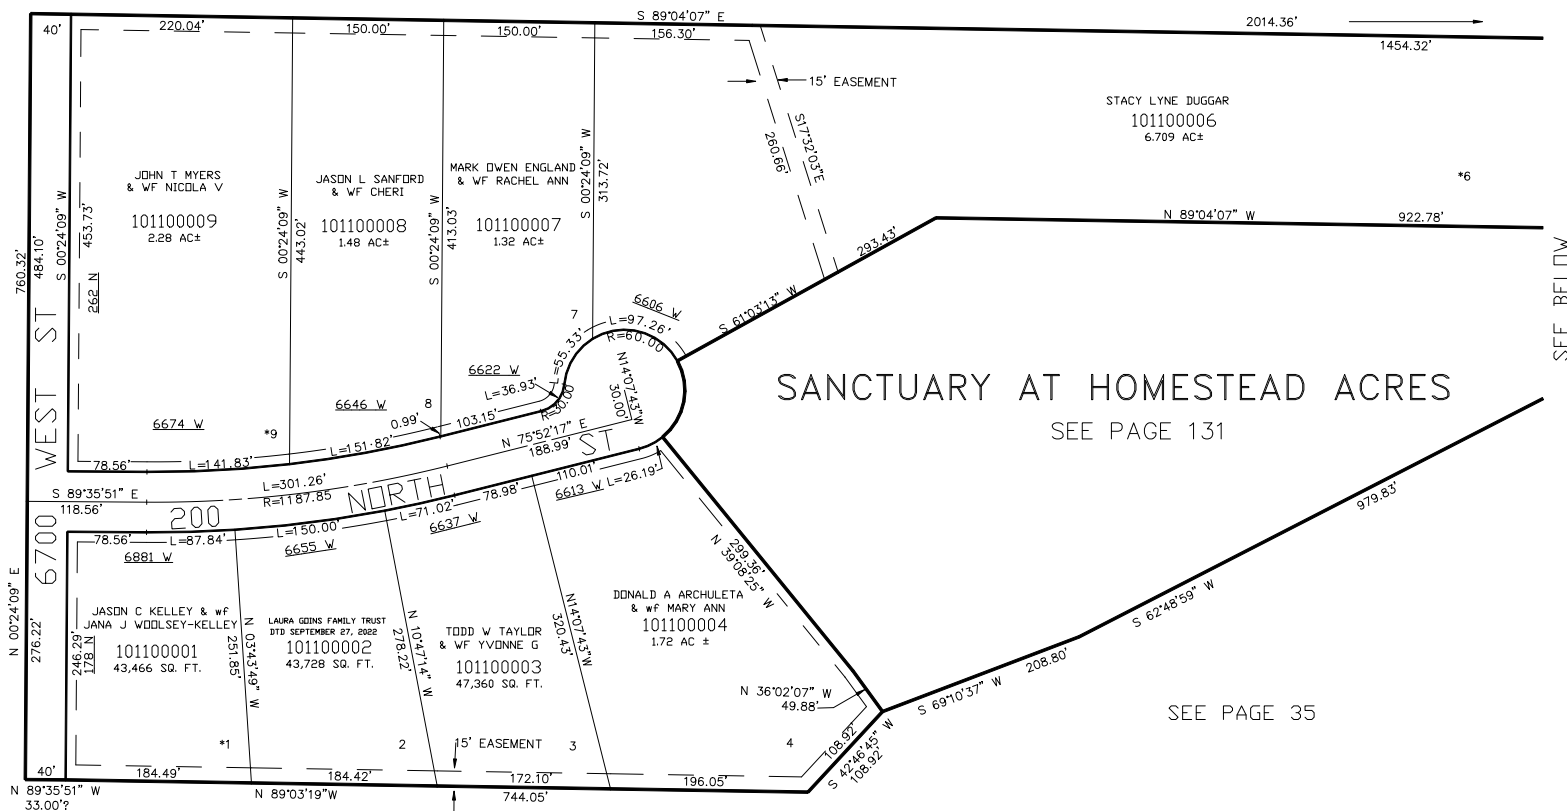

SEE PAGE 35

SEE PAGE 35

SEE PAGE 131

SANCTUARY AT HOMESTEAD ACRES

*FOR COMPLETE ENG DATA AND
NON-BUILDABLE AREA SEE
ORIGINAL DEDICATION PLAT IN
BOOK 61, PAGE 75 OF RECORDS.

10' UTILITY & DRAINAGE EASEMENTS EACH
SIDE OF PROPERTY LINES AS INDICATED
BY DASHED LINES EXCEPT AS OTHERWISE
SHOWN.

FOR TAX PURPOSES ONLY

LLF 06 -05