

PART OF THE NW.1/4, OF SECTION 22, T.6N., R.3W., S.L.B. & M.

MEIBOS RANCH PHASE 2

IN WEBER COUNTY


SEE PAGE 43

TAXING UNIT: 303

SCALE 1" = 80'

900 SOUTH ST

S 89°04'06" E 210.98'

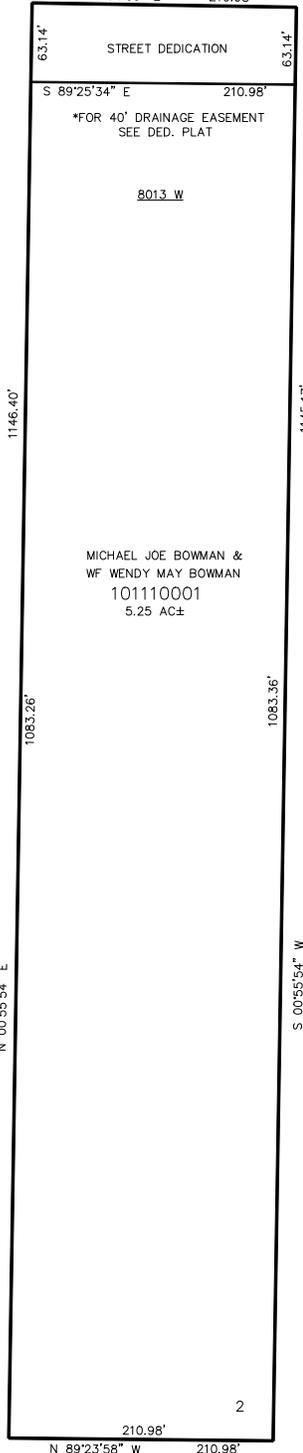

SEE PAGE 43

SEE PAGE 43

MICHAEL JOE BOWMAN &
WF WENDY MAY BOWMAN
101110001
5.25 AC±

FOR COMPLETE ENG DATA SEE
ORIGINAL DEDICATION PLAT IN
BOOK 62, PAGE 6 OF RECORDS.

10' UTILITY & DRAINAGE EASEMENTS EACH
SIDE OF PROPERTY LINES AS INDICATED
BY DASHED LINES EXCEPT AS OTHERWISE
SHOWN.