

PART OF THE SE 1/4 OF SECTION 14, T.5N., R.3W., S.L.B. & M.  
NAISBITT ACRES SUBDIVISION NO. 4


TAXING UNIT: 31

IN HOOPER CITY  
SCALE 1" = 50'

SEE P. 18

5500 SOUTH STREET

9' ROAD DEDICATION

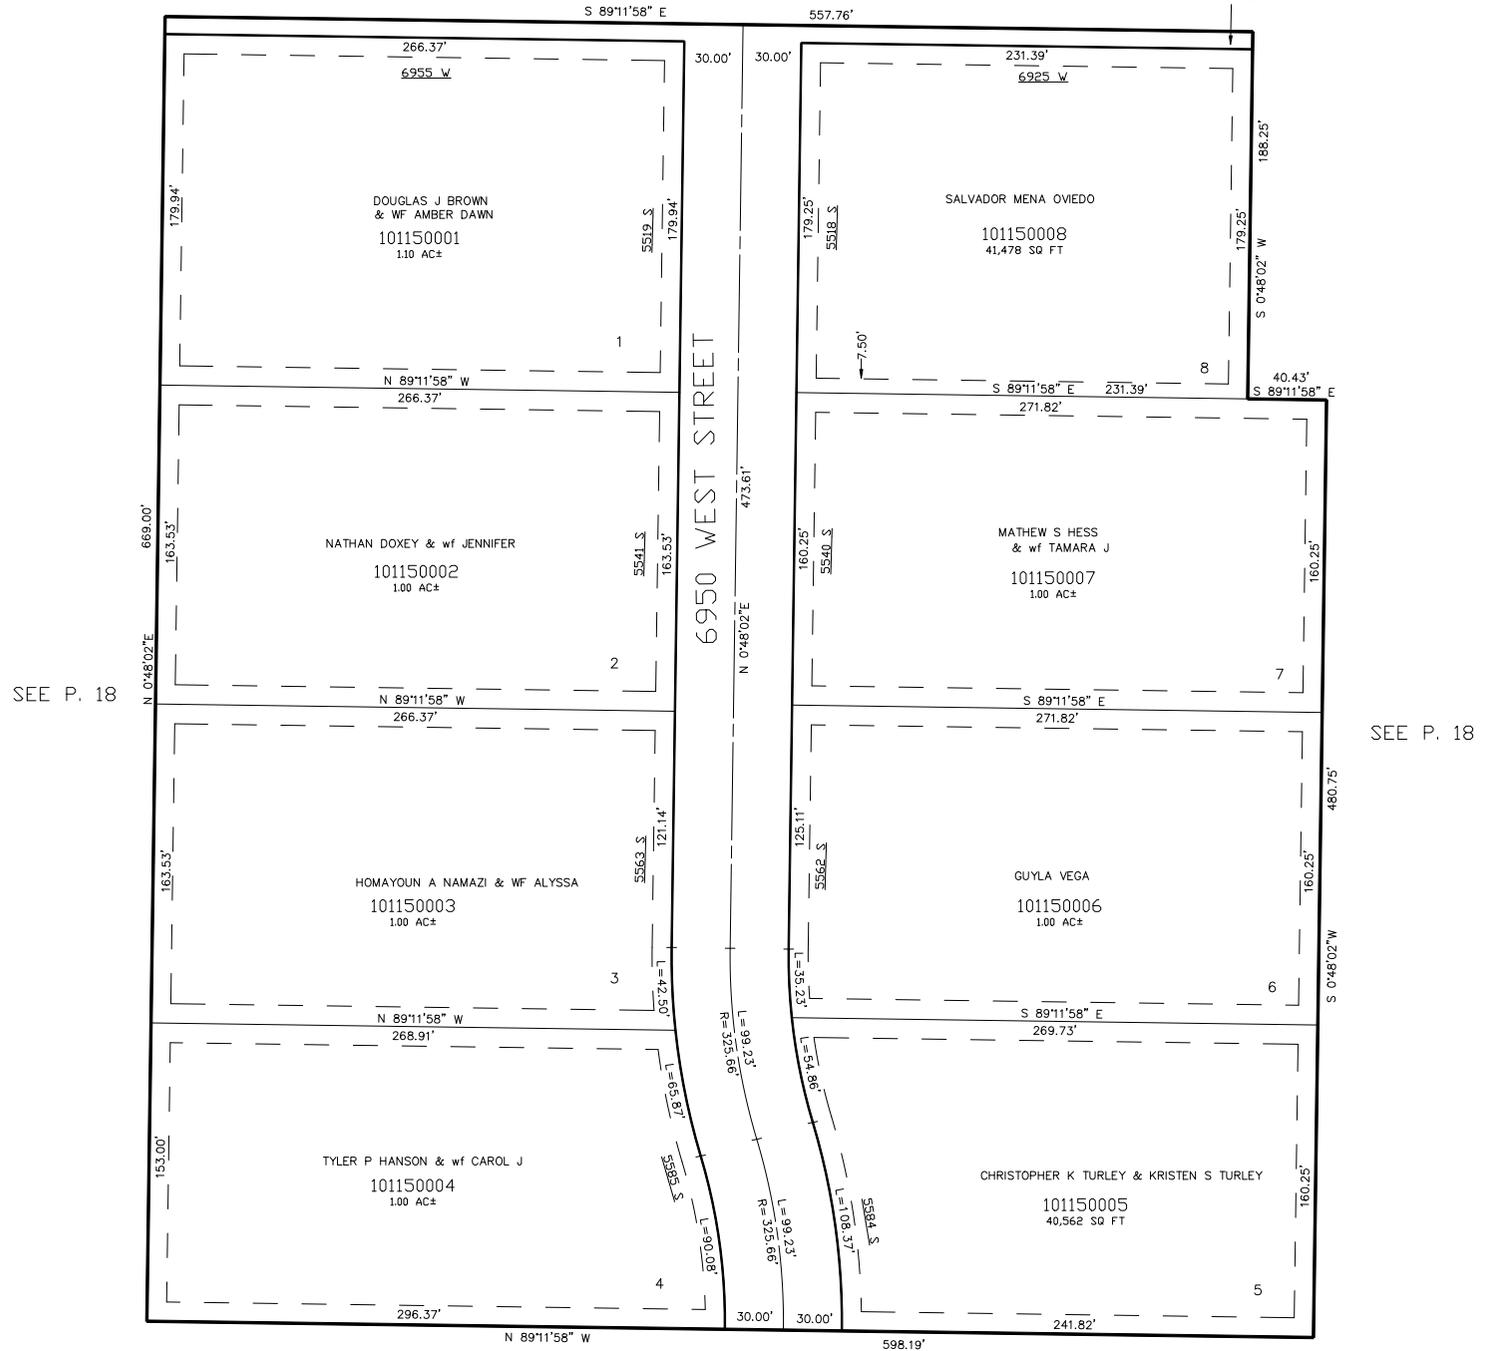

SEE P. 18

SEE P. 18

10' UTILITY & DRAINAGE EASEMENTS EACH  
SIDE OF PROPERTY LINES AS INDICATED  
BY DASHED LINES EXCEPT AS OTHERWISE  
SHOWN.

SEE P. 18

FOR COMPLETE ENG DATA SEE  
ORIGINAL DEDICATION PLAT IN  
BOOK 62 PAGE 83 OF RECORDS.