

PART OF SECTION 13, T.5N., R.3W., S.L.B. & M.
LAKEVIEW FARM SUBDIVISION PHASE 4

IN HOOPER CITY
SCALE 1" = 100'


TAXING UNIT: 376

SEE PAGE 12

5100 SOUTH STREET

5150 SOUTH STREET

5200 SOUTH STREET

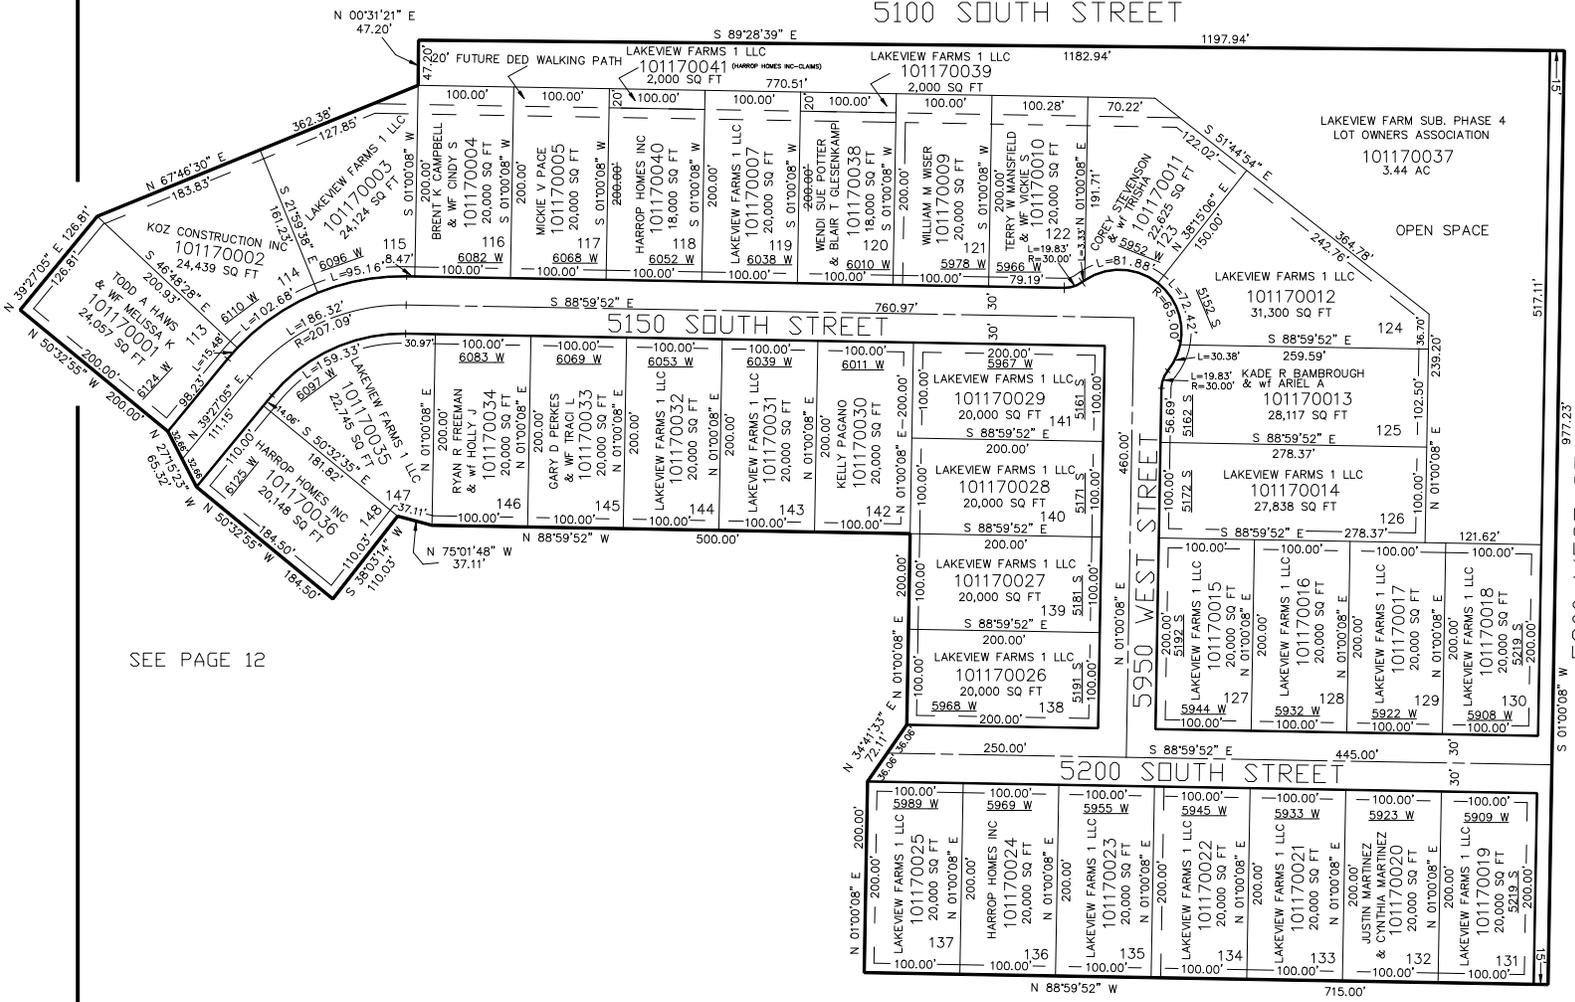

LAKEVIEW FARM SUB. PHASE 4
LOT OWNERS ASSOCIATION
101170037
3.44 AC









SEE PAGE 12

SEE PAGE 12

10' UTILITY & DRAINAGE EASEMENTS EACH
SIDE OF PROPERTY LINES AS INDICATED
BY DASHED LINES EXCEPT AS OTHERWISE
SHOWN.

FOR COMPLETE ENG DATA SEE
ORIGINAL DEDICATION PLAT IN
BOOK 65, PAGE 25-26 OF RECORDS.