

PART OF SECTION 13, T.5N., R.3W., S.L.B. & M.  
**LAKEVIEW FARM SUBDIVISION PHASE 4**

IN HOOPER CITY  
 SCALE 1" = 100'


TAXING UNIT: 376

SEE PAGE 12

5100 SOUTH STREET

5150 SOUTH STREET

5200 SOUTH STREET

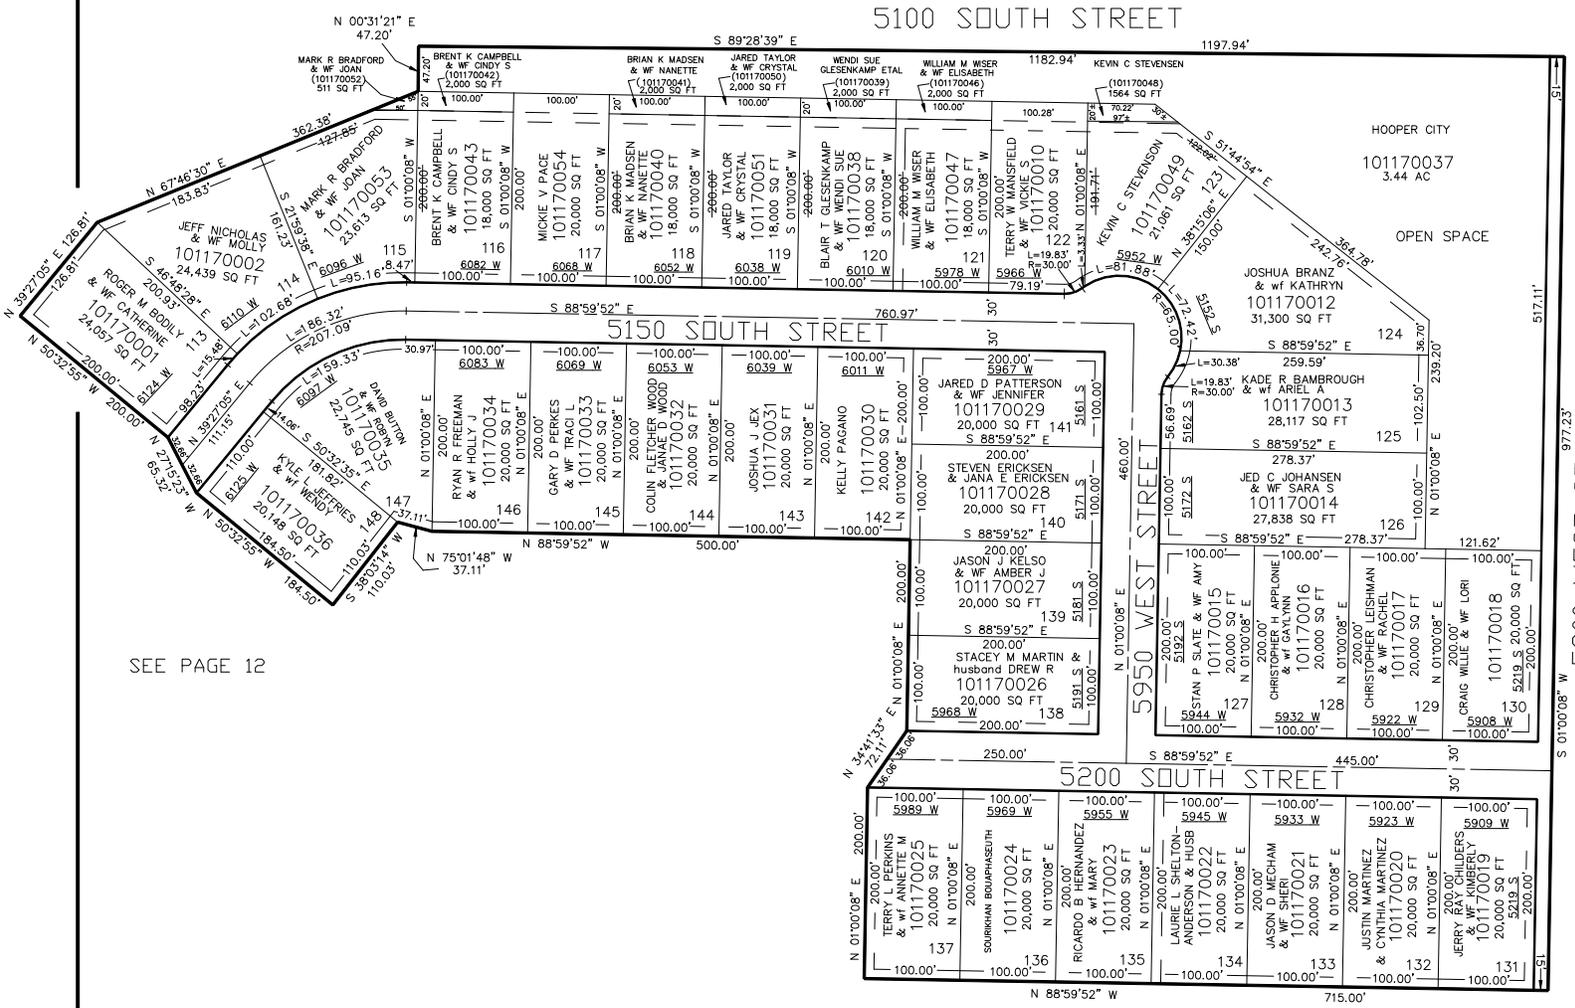

SEE PAGE 12

SEE PAGE 12

FOR COMPLETE ENG DATA SEE ORIGINAL DEDICATION PLAT IN BOOK 65, PAGE 25-26 OF RECORDS.

10' UTILITY & DRAINAGE EASEMENTS EACH SIDE OF PROPERTY LINES AS INDICATED BY DASHED LINES EXCEPT AS OTHERWISE SHOWN.