

PART OF SECTION 13, T.5N., R.3W., S.L.B. & M.  
**LAKEVIEW FARM SUBDIVISION PHASE 4**

IN HOOPER CITY  
 SCALE 1" = 100'


TAXING UNIT: 376

SEE PAGE 12

5100 SOUTH STREET

5150 SOUTH STREET

5200 SOUTH STREET

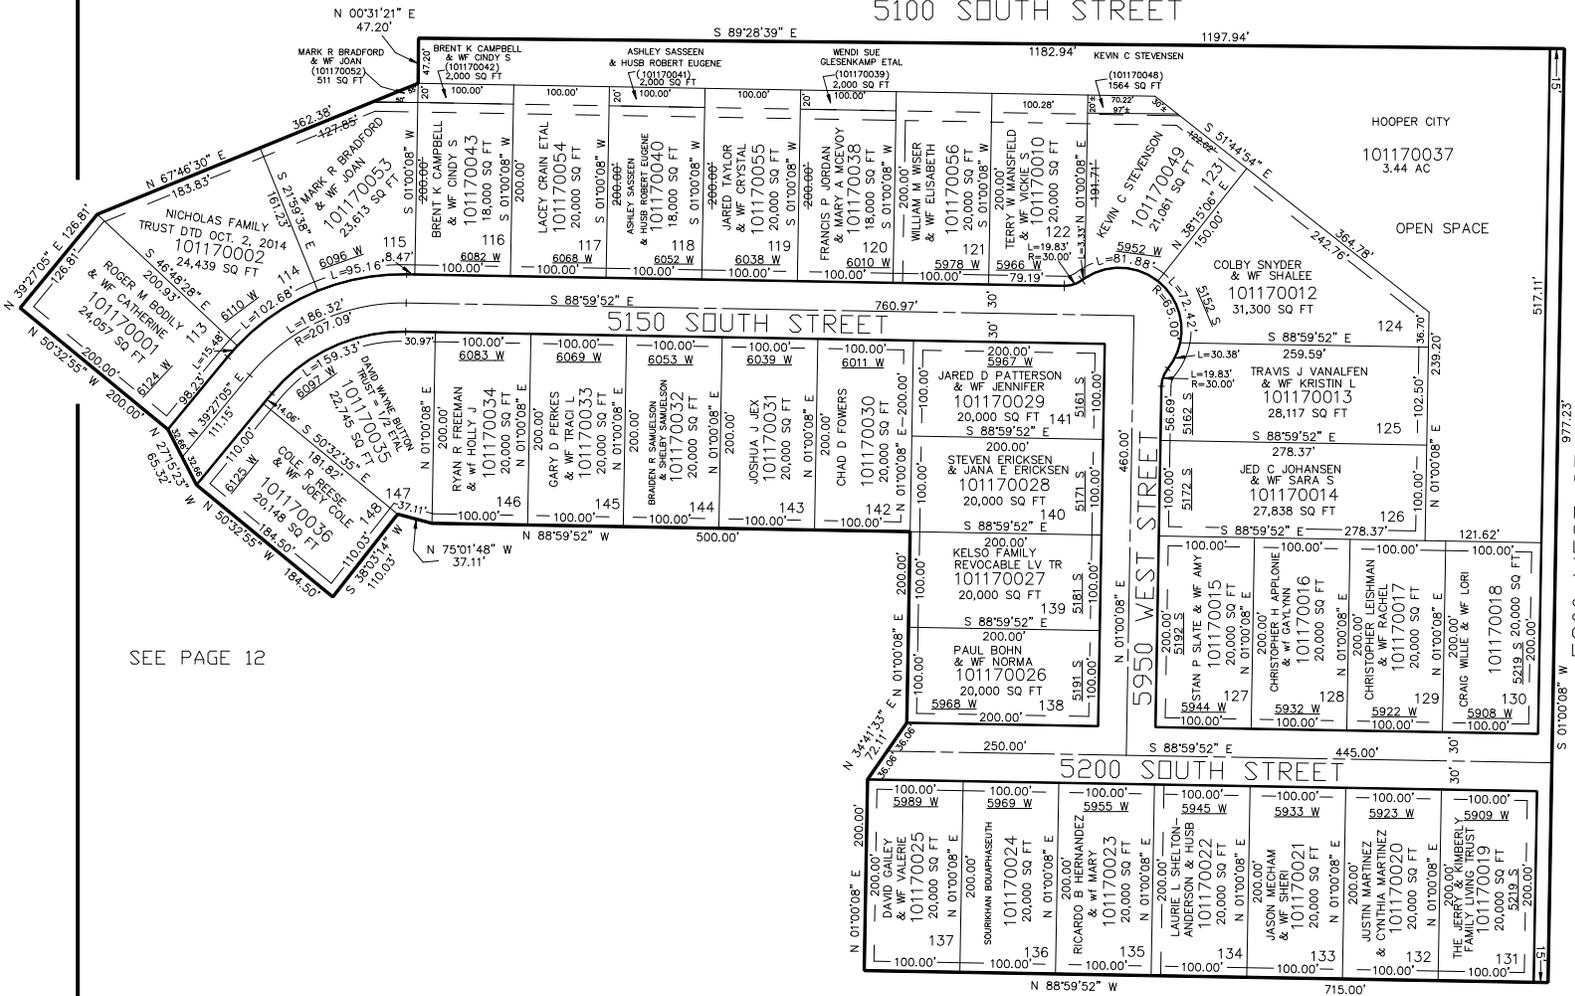

SEE PAGE 12

10' UTILITY & DRAINAGE EASEMENTS EACH  
 SIDE OF PROPERTY LINES AS INDICATED  
 BY DASHED LINES EXCEPT AS OTHERWISE  
 SHOWN.

SEE PAGE 12

FOR COMPLETE ENG DATA SEE  
 ORIGINAL DEDICATION PLAT IN  
 BOOK 65, PAGE 25-26 OF RECORDS.