

PART OF THE N.E.1/4, OF SECTION 22, T.6N., R.3W., S.L.B. & M.


BAR-O SUBDIVISION PHASE 3

IN WEBER COUNTY

TAXING UNIT: 303

SCALE 1" = 60'

900 SOUTH

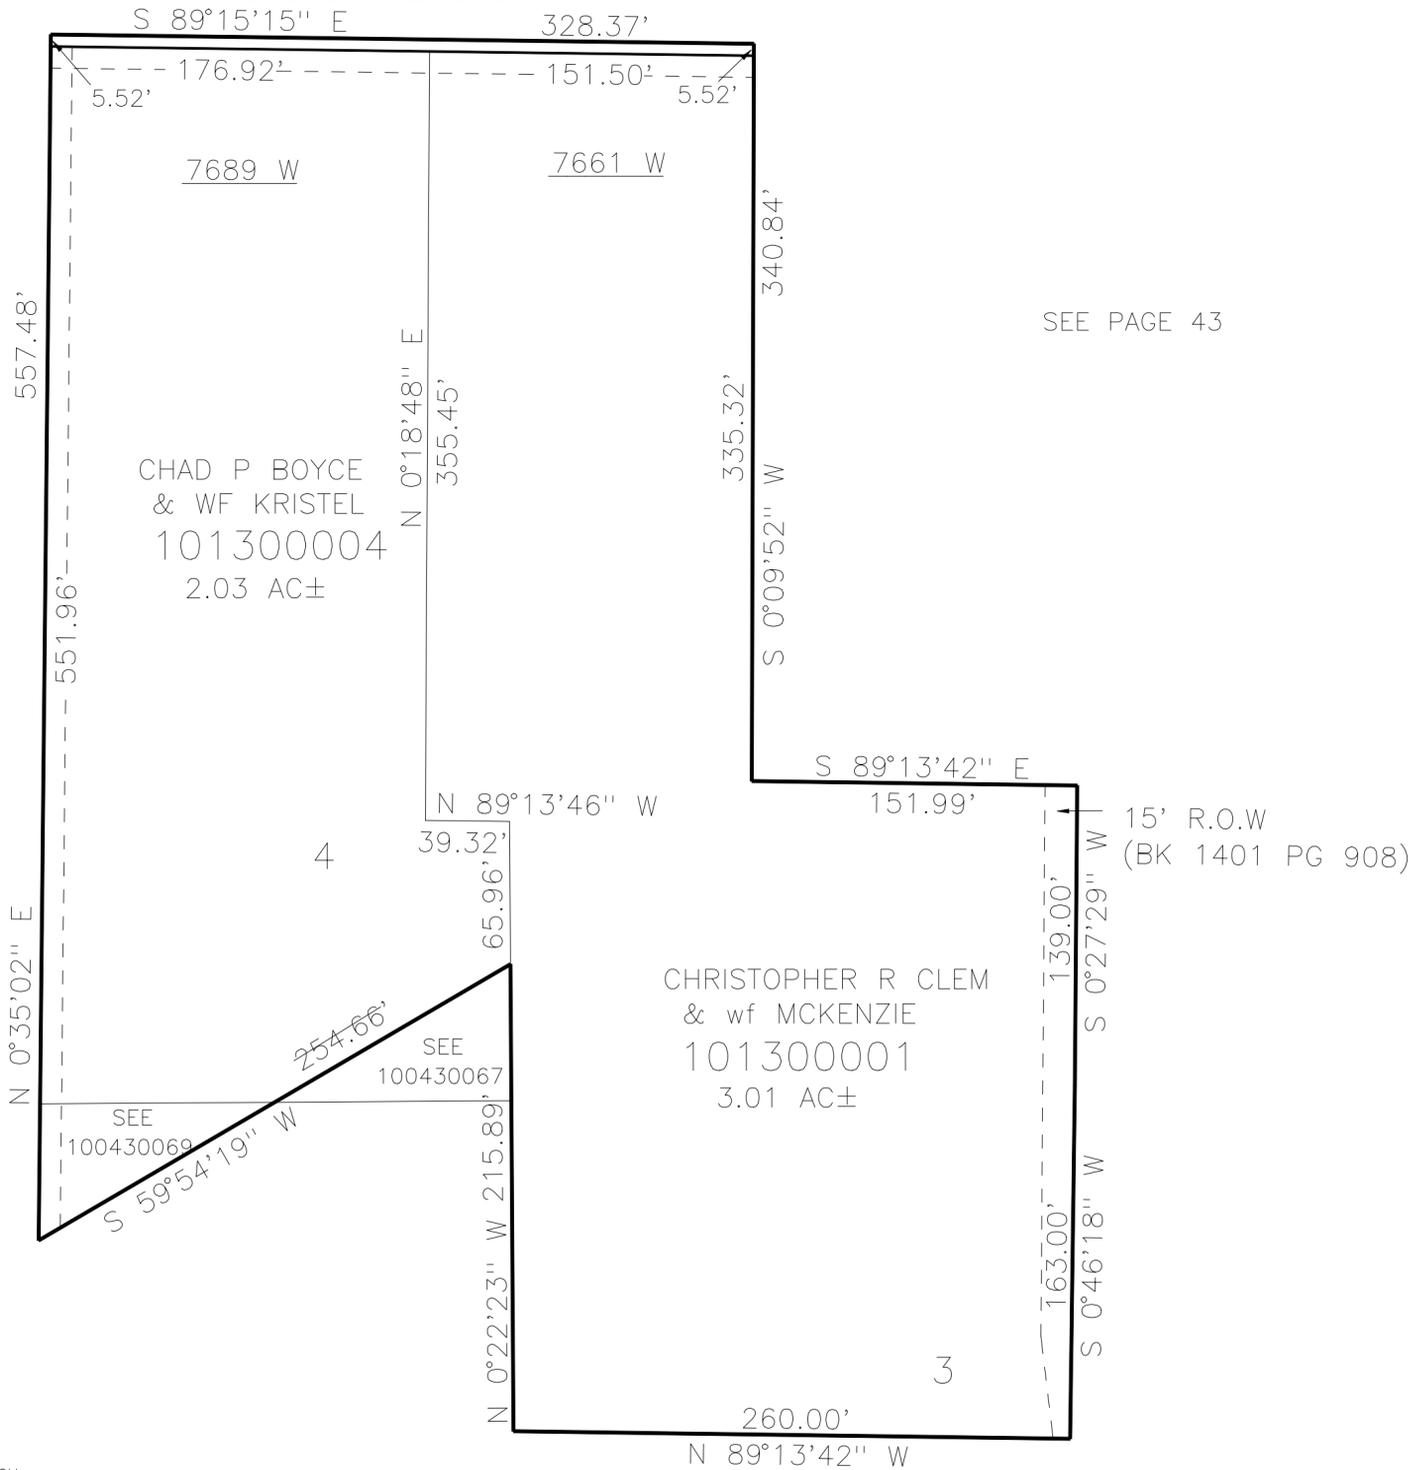

SEE PAGE 43

SEE PAGE 43

CHAD P BOYCE
 & WF KRISTEL
 101300004
 2.03 AC±

CHRISTOPHER R CLEM
 & wf MCKENZIE
 101300001
 3.01 AC±

15' R.O.W.
 (BK 1401 PG 908)

10' UTILITY & DRAINAGE EASEMENTS EACH
 SIDE OF PROPERTY LINES AS INDICATED
 BY DASHED LINES EXCEPT AS OTHERWISE
 SHOWN.

SEE PAGE 43

FOR COMPLETE ENG DATA SEE
 ORIGINAL DEDICATION PLAT IN
 BOOK 70, PAGE 38 OF RECORDS.