


PART OF THE SE.1/4, OF SECTION 22, T.6N., R.3W., S.L.B. & M.
LINDSLEY RANCH SUBDIVISION

IN WEBER COUNTY

TAXING UNIT: 303

SCALE 1" = 60'

SEE PAGE 43

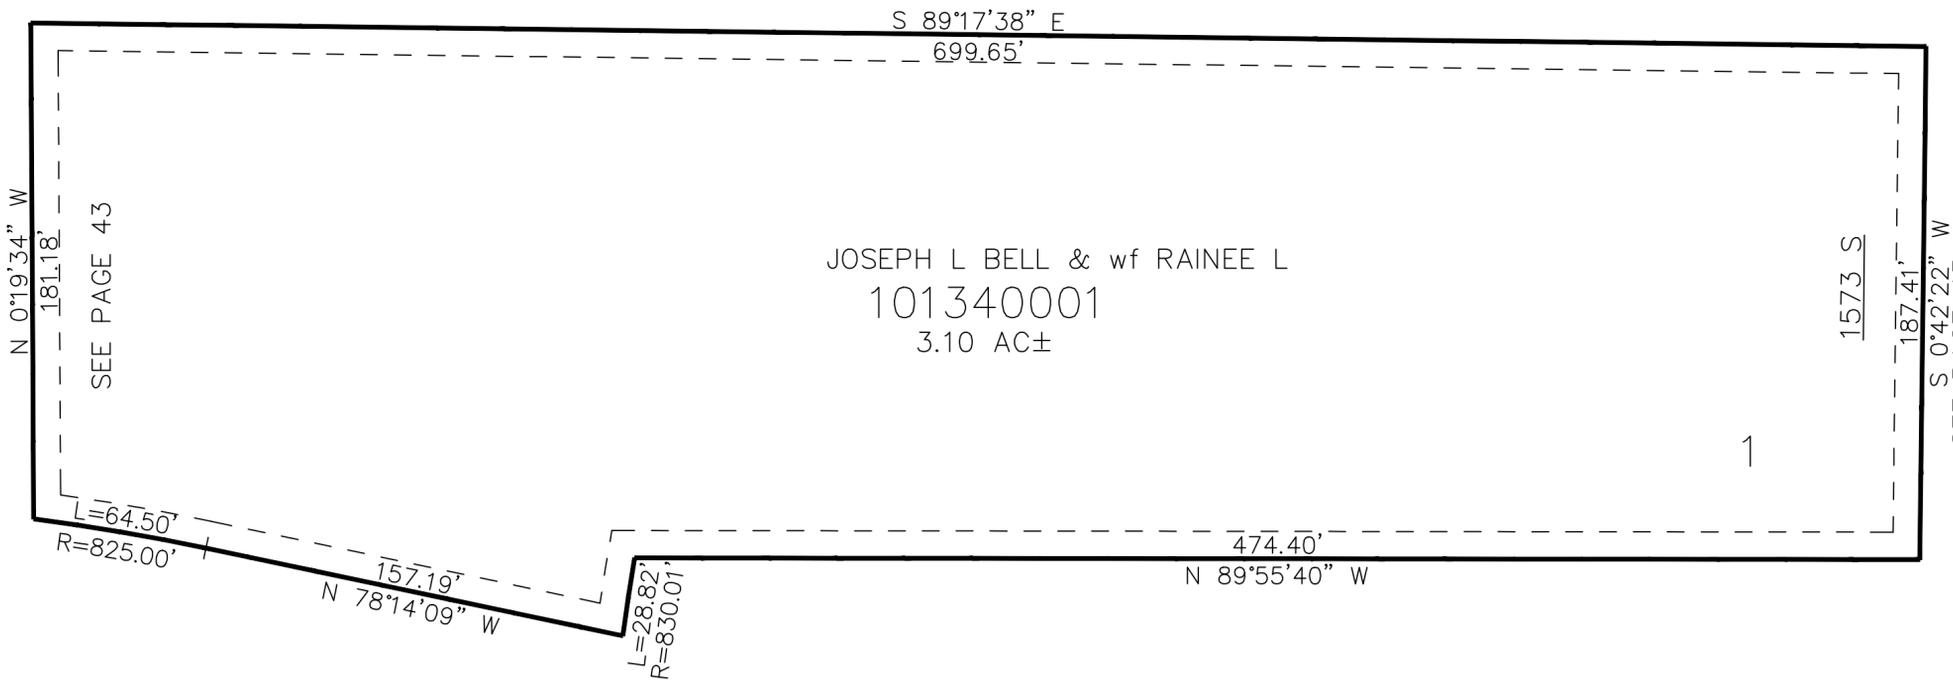

JOSEPH L BELL & wf RAINEE L
101340001
3.10 AC±

7500 WEST STREET

SEE PAGE 43

10' UTILITY & DRAINAGE EASEMENTS EACH
SIDE OF PROPERTY LINES AS INDICATED
BY DASHED LINES EXCEPT AS OTHERWISE
SHOWN.

FOR COMPLETE ENG DATA SEE
ORIGINAL DEDICATION PLAT IN
BOOK 72, PAGE 90 OF RECORDS.