

PART OF THE SE.1/4, OF SECTION 22, T.6N., R.3W., S.L.B. & M.

138


# JERRY AND KATIE HOMESTEAD

IN WEBER COUNTY

TAXING UNIT: 303

SCALE 1" = 50'

SEE PAGE 43

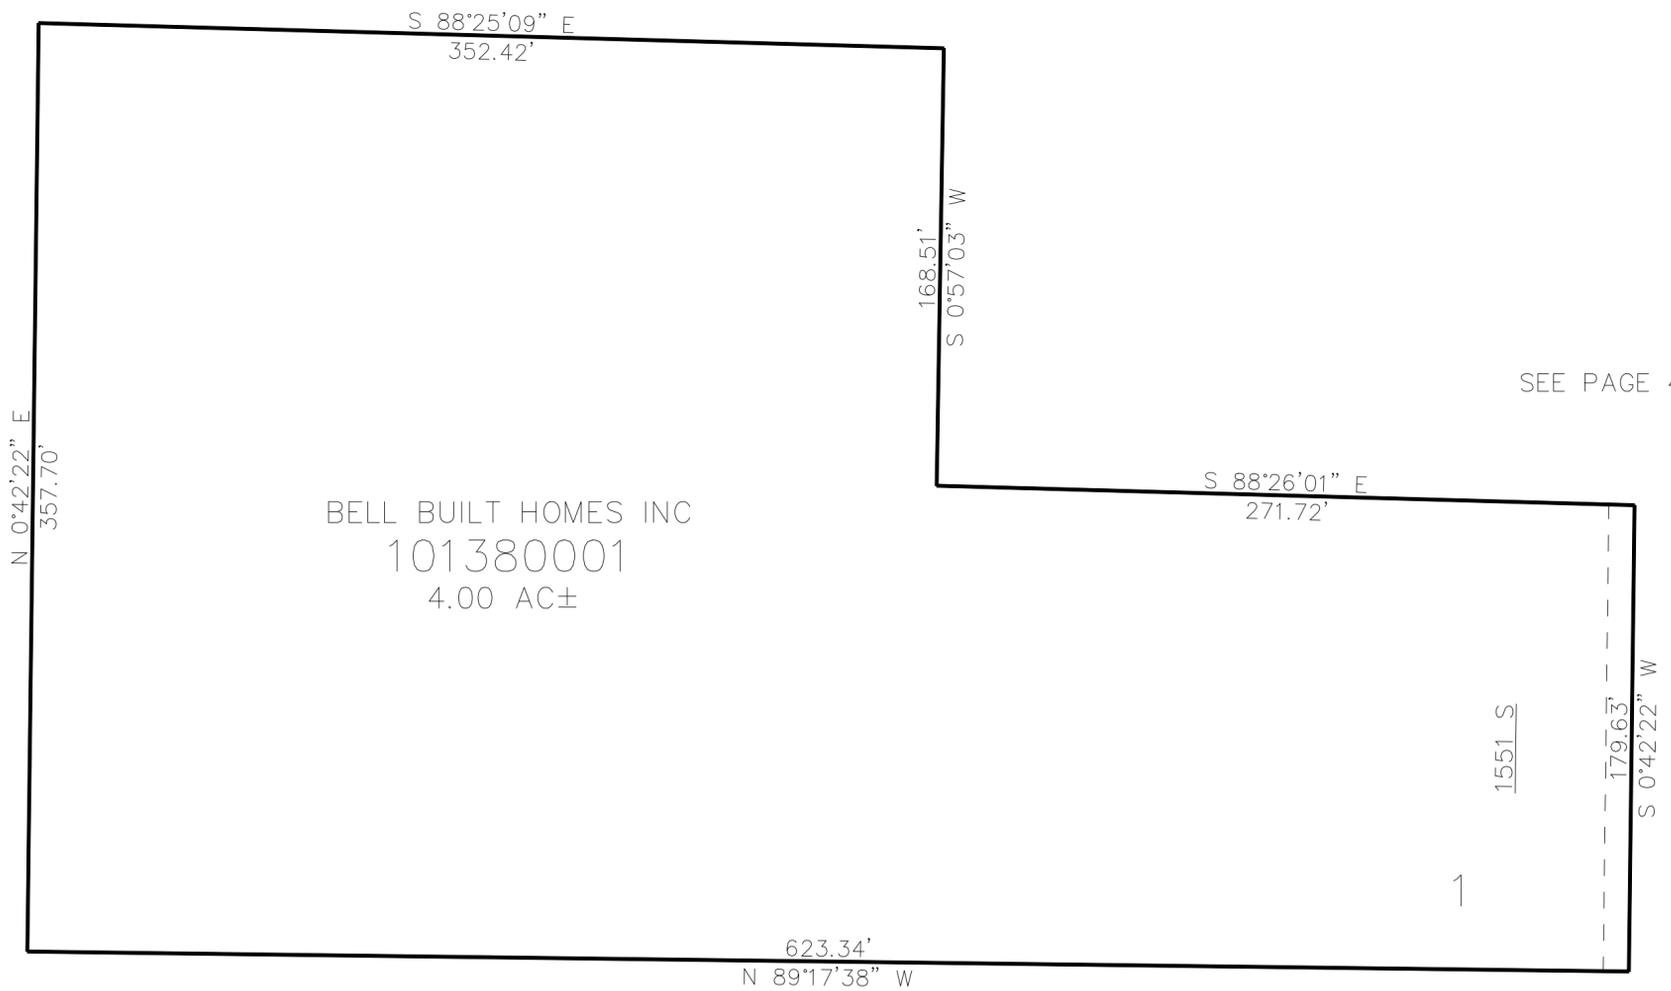

BELL BUILT HOMES INC  
101380001  
4.00 AC±

SEE PAGE 43

7500 WEST ST

SEE PAGE 43

10' UTILITY & DRAINAGE EASEMENTS EACH  
SIDE OF PROPERTY LINES AS INDICATED  
BY DASHED LINES EXCEPT AS OTHERWISE  
SHOWN.

FOR COMPLETE ENG DATA SEE  
ORIGINAL DEDICATION PLAT IN  
BOOK 74, PAGE 41 OF RECORDS.