

PART OF THE NW.1/4, OF SECTION 26, T.6N., R.3W., S.L.B. & M.


143

BITTON SUBDIVISION

IN WEBER COUNTY

TAXING UNIT: 303

SCALE 1" = 50'

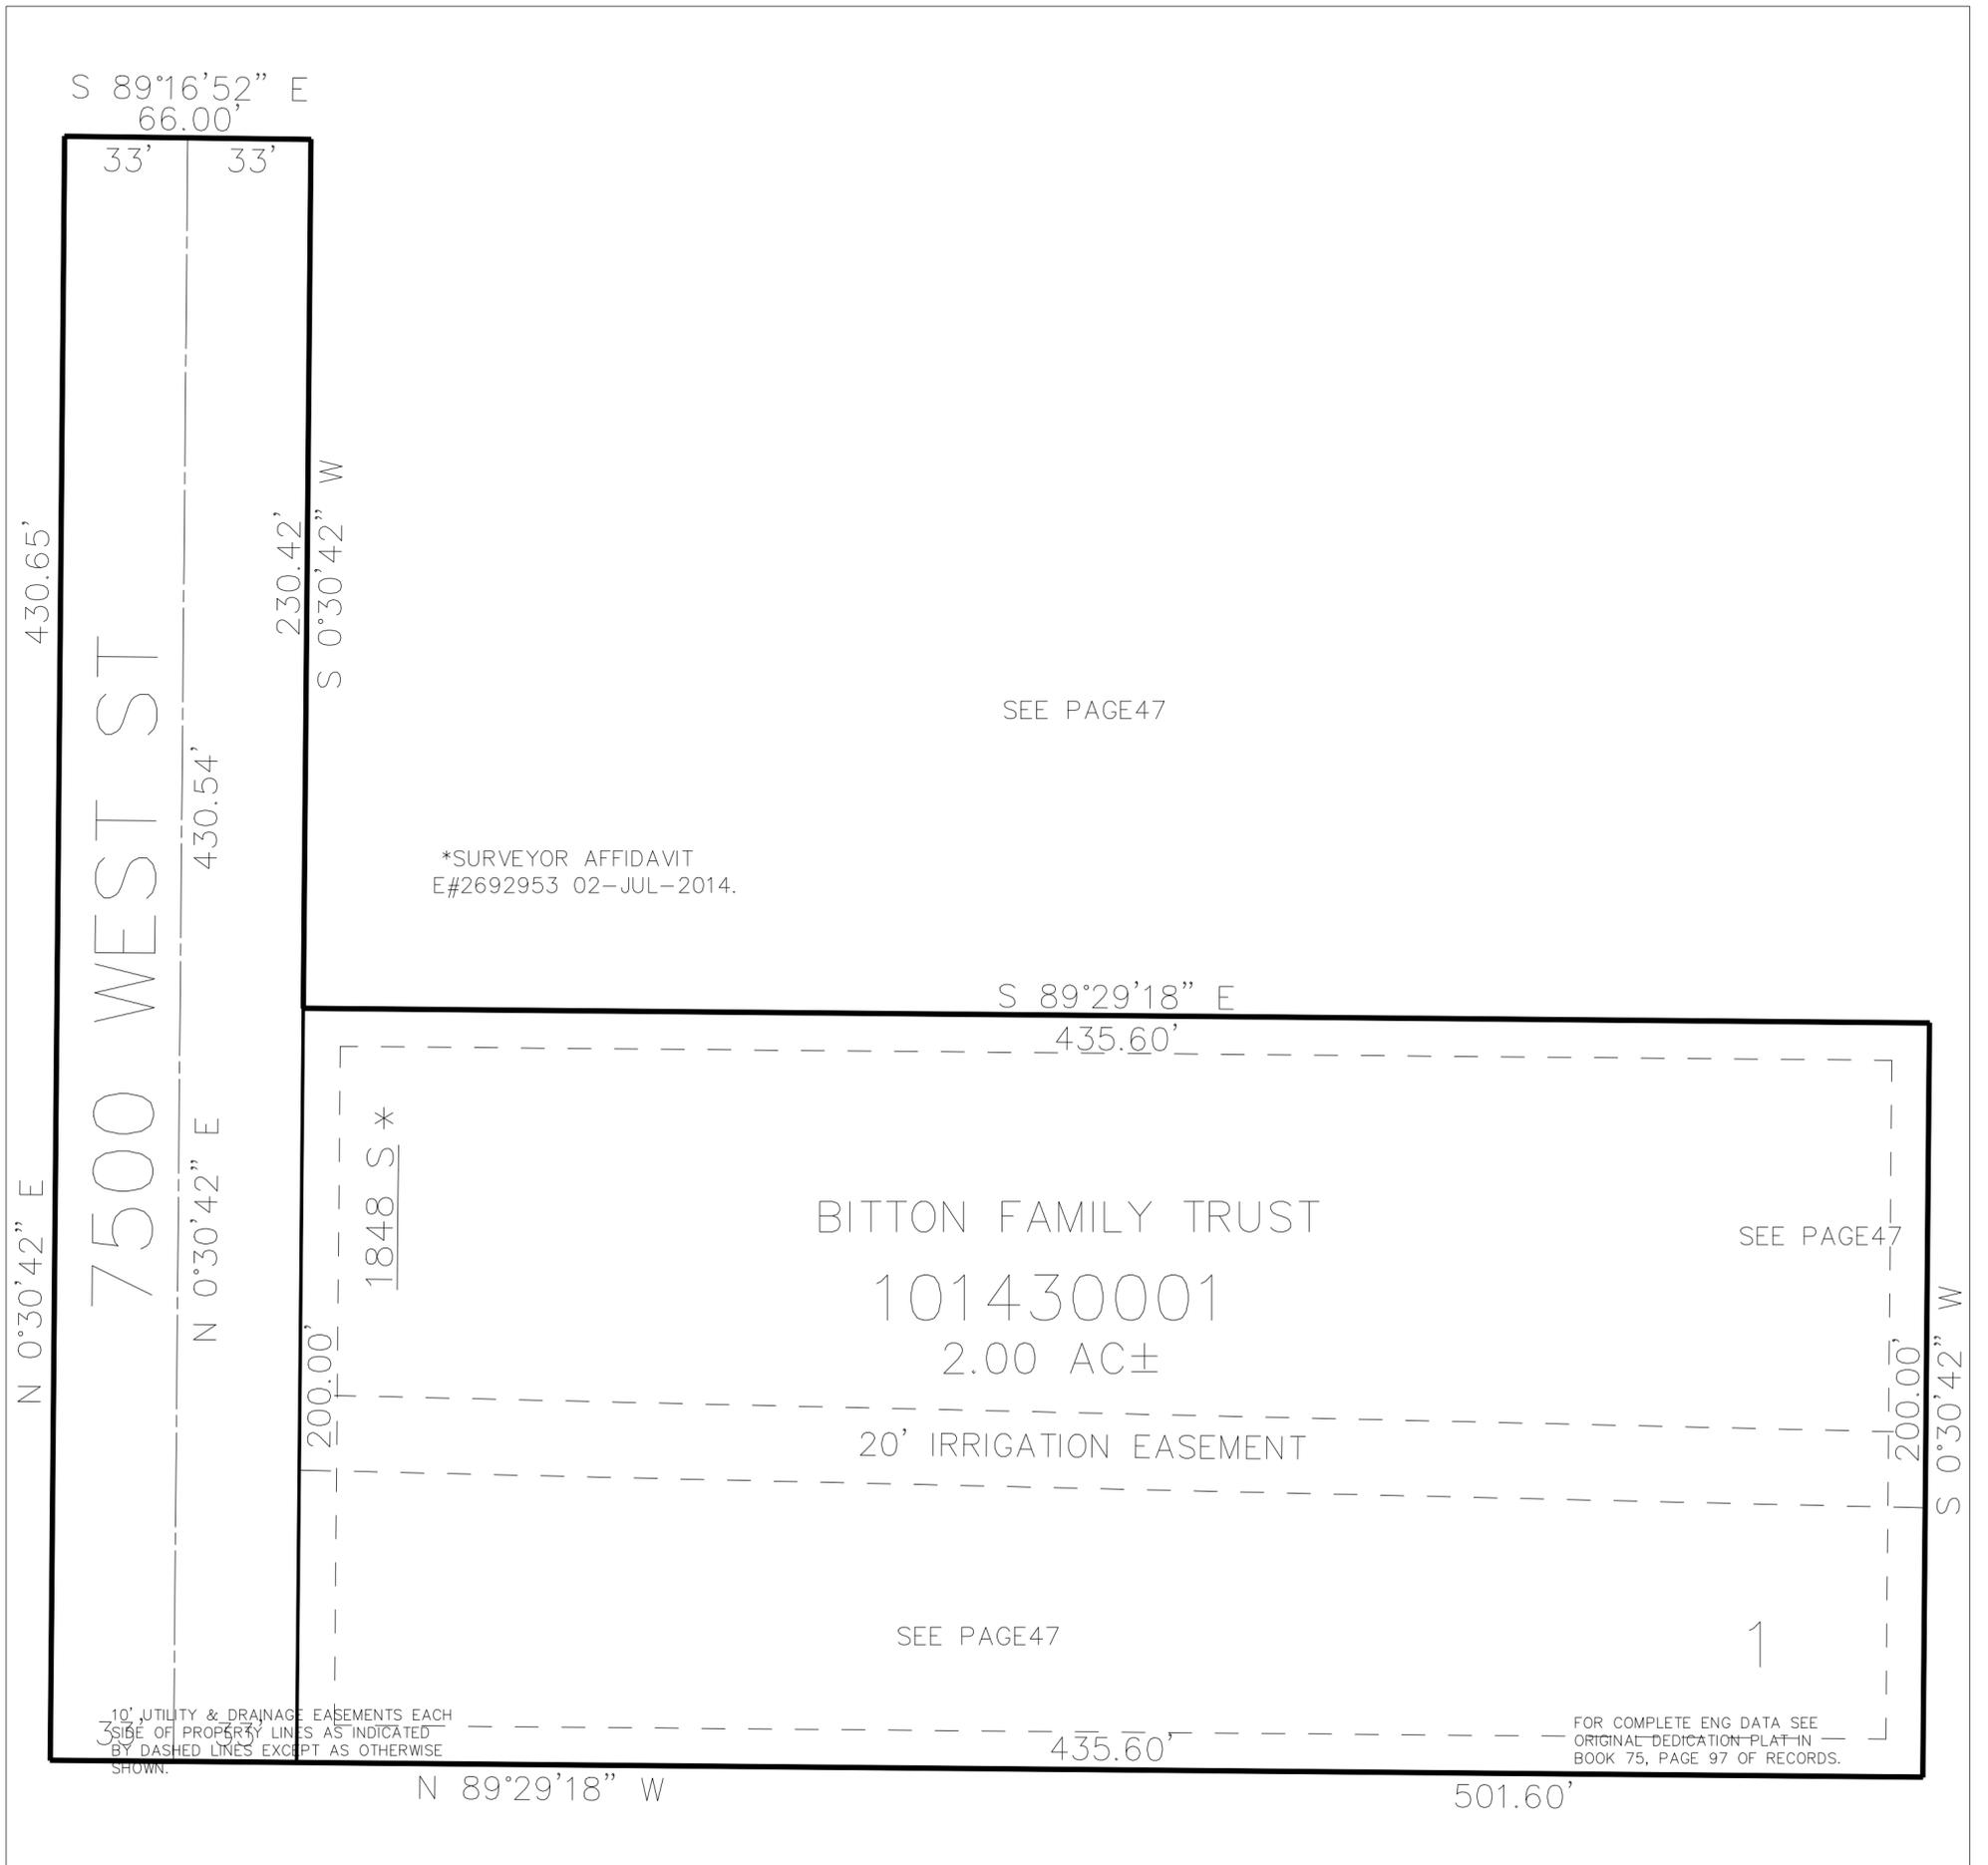

SEE PAGE47

*SURVEYOR AFFIDAVIT
E#2692953 02-JUL-2014.

BITTON FAMILY TRUST

101430001

2.00 AC±

20' IRRIGATION EASEMENT

SEE PAGE47

SEE PAGE47

1

10' UTILITY & DRAINAGE EASEMENTS EACH
SIDE OF PROPERTY LINES AS INDICATED
BY DASHED LINES EXCEPT AS OTHERWISE
SHOWN.

FOR COMPLETE ENG DATA SEE
ORIGINAL DEDICATION PLAT IN
BOOK 75, PAGE 97 OF RECORDS.