


PART OF THE NE. 1/4, OF SECTION 23, T.5N., R.3W., S.L.B. & M.
M & S HOMESTEAD SUBDIVISION

TAXING UNIT: 31

IN HOOPER CITY
SCALE 1" = 60'

SEE PAGE 62

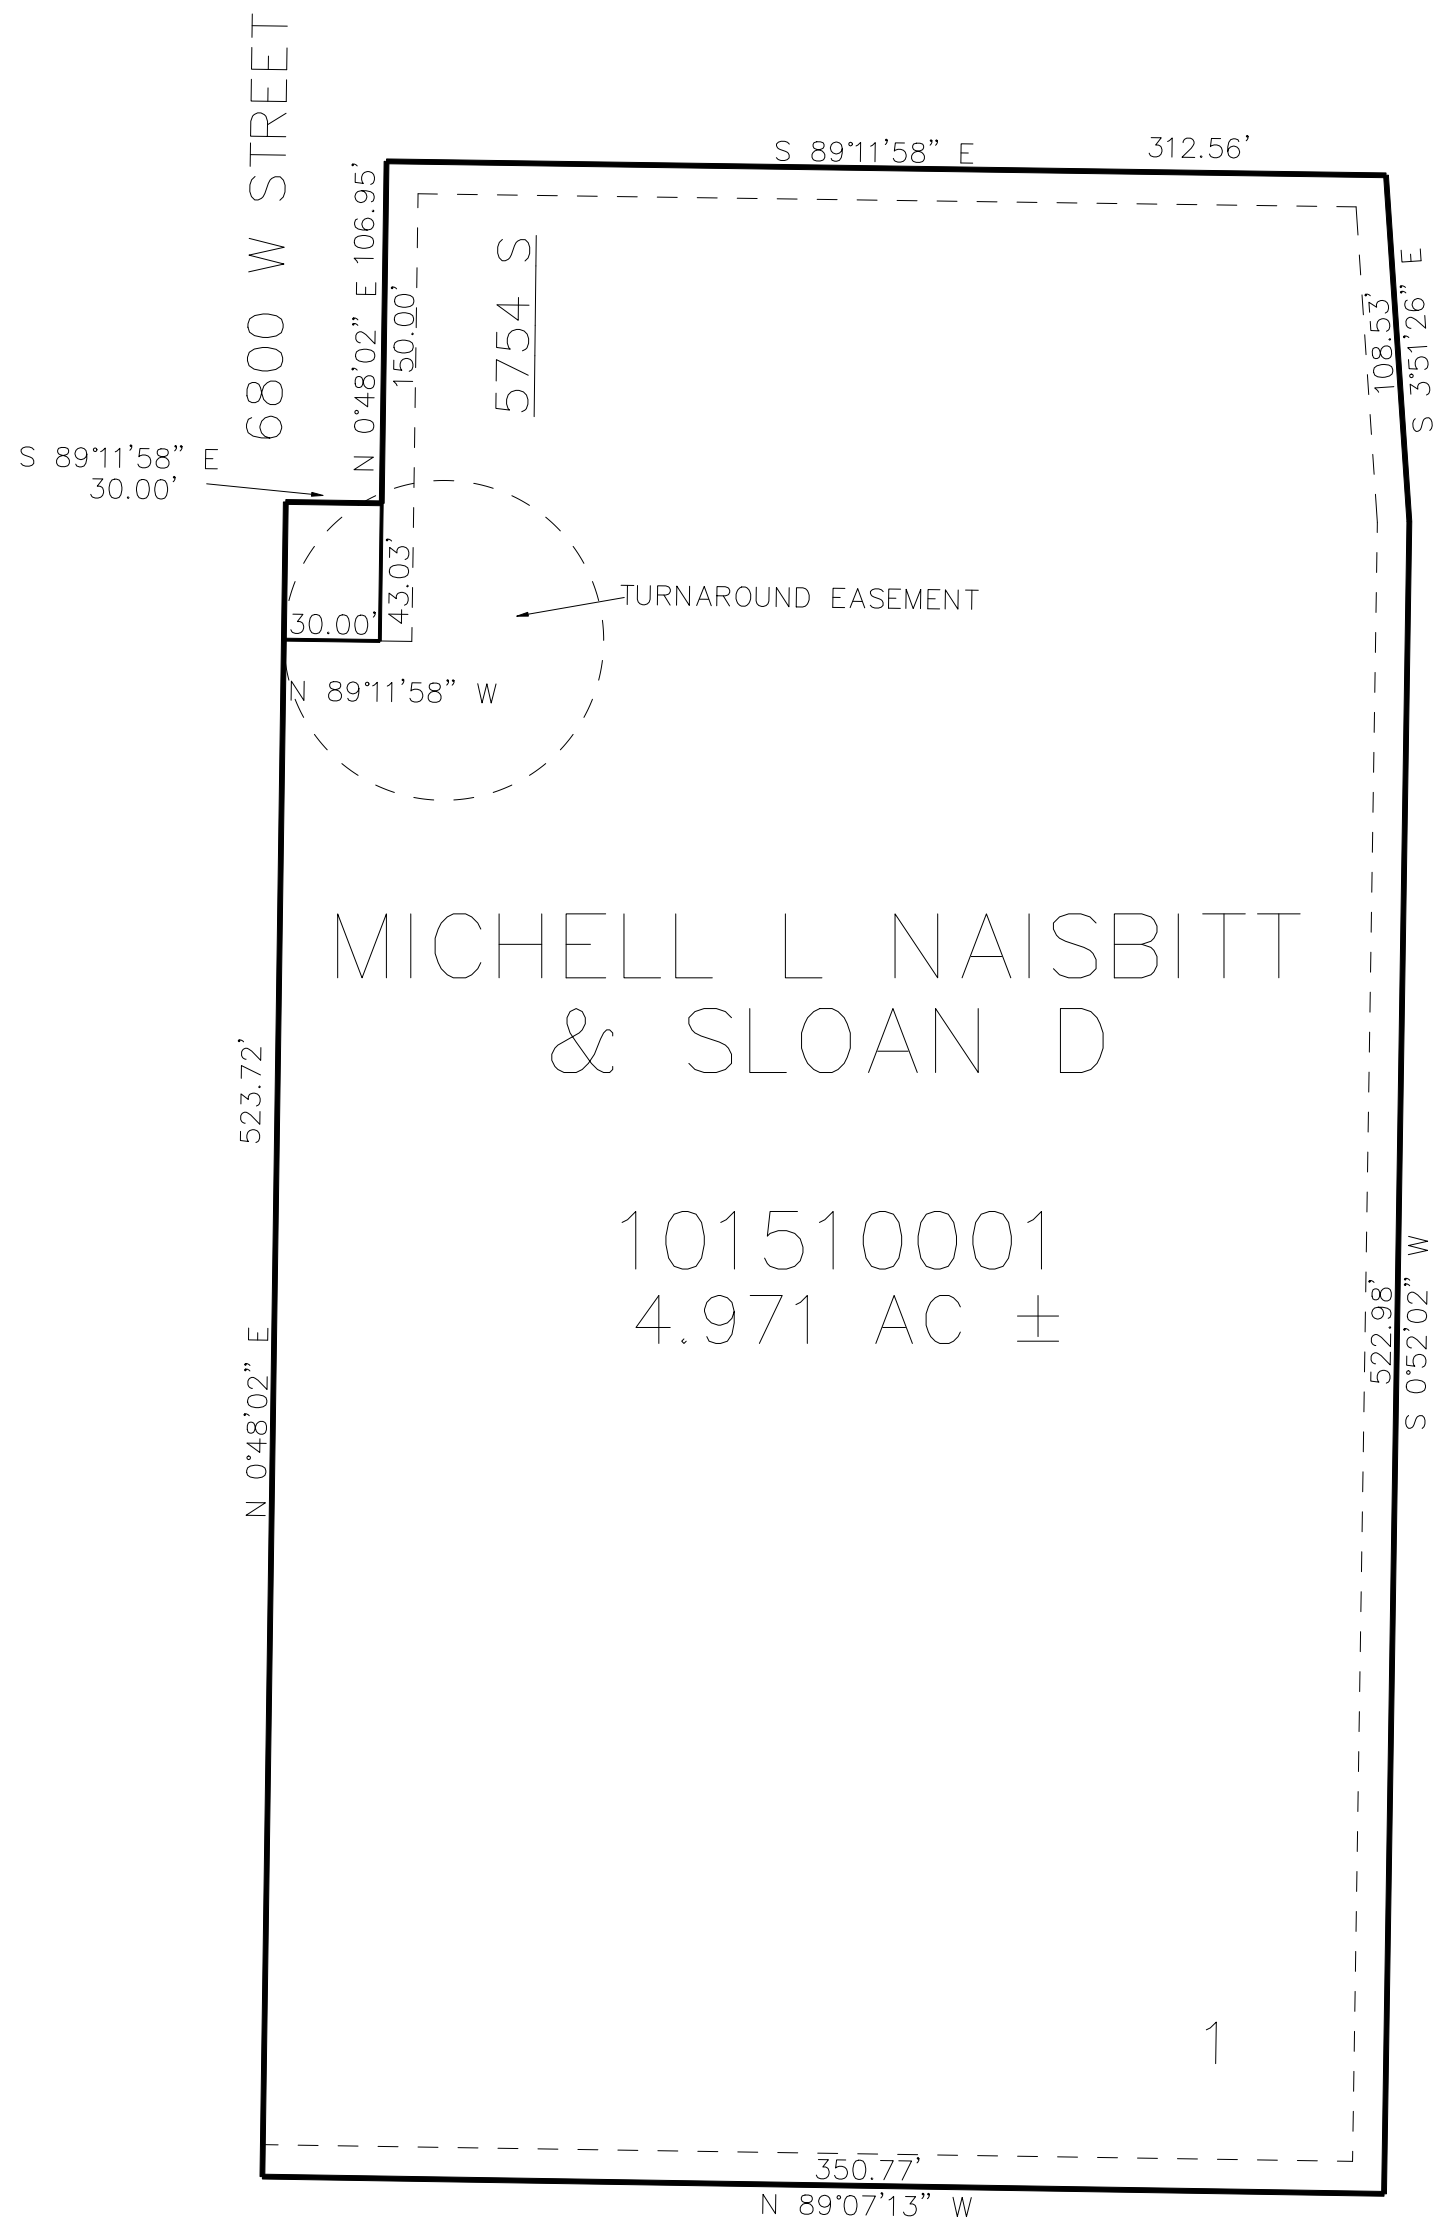

SEE PAGE 23-1

SEE PAGE 23-1

MICHELL L NAISBITT
& SLOAN D

101510001
4.971 AC ±

1

10' UTILITY & DRAINAGE EASEMENTS EACH
SIDE OF PROPERTY LINES AS INDICATED
BY DASHED LINES EXCEPT AS OTHERWISE
SHOWN.

FOR COMPLETE ENG DATA SEE
ORIGINAL DEDICATION PLAT IN
BOOK 78, PAGE 64 OF RECORDS.

SEE PAGE 23-1