

PART OF THE SW. 1/4, OF SECTION 14, T.5N., R.3W., S.L.B. & M.

158


# HB ACRES

IN HOOPER CITY

SCALE 1" = 60'

TAXING UNIT: 31

SEE PAGE 19

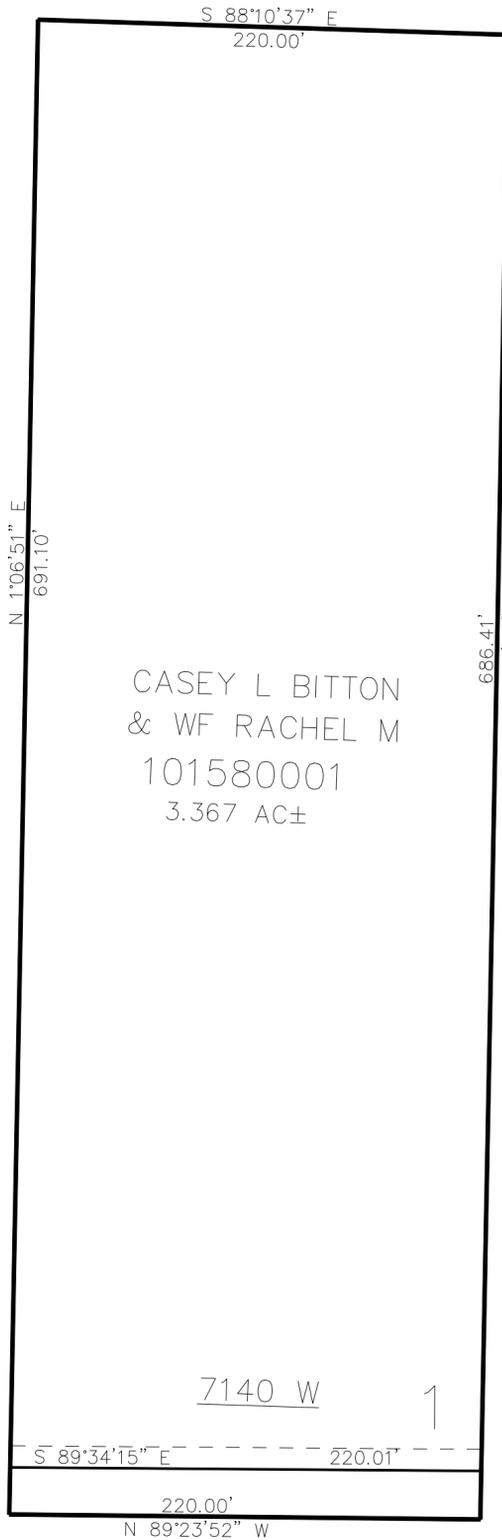

CASEY L BITTON  
& WF RACHEL M  
101580001  
3.367 AC±

SEE PAGE 19

SEE PAGE 19

7140 W

1

S 89°34'15" E 220.01'

220.00'  
N 89°23'52" W

10' UTILITY & DRAINAGE EASEMENTS EACH  
SIDE OF PROPERTY LINES AS INDICATED  
BY DASHED LINES EXCEPT AS OTHERWISE  
SHOWN.

## 5500 SOUTH STREET

SEE PAGE 19

FOR COMPLETE ENG DATA SEE  
ORIGINAL DEDICATION PLAT IN  
BOOK 81, PAGE 73 OF RECORDS.