

PART OF THE SW. 1/4, OF SECTION 14, T.5N., R.3W., S.L.B. & M.


158

HB ACRES

IN HOOPER CITY
SCALE 1" = 60'

TAXING UNIT: 31

SEE PAGE 19

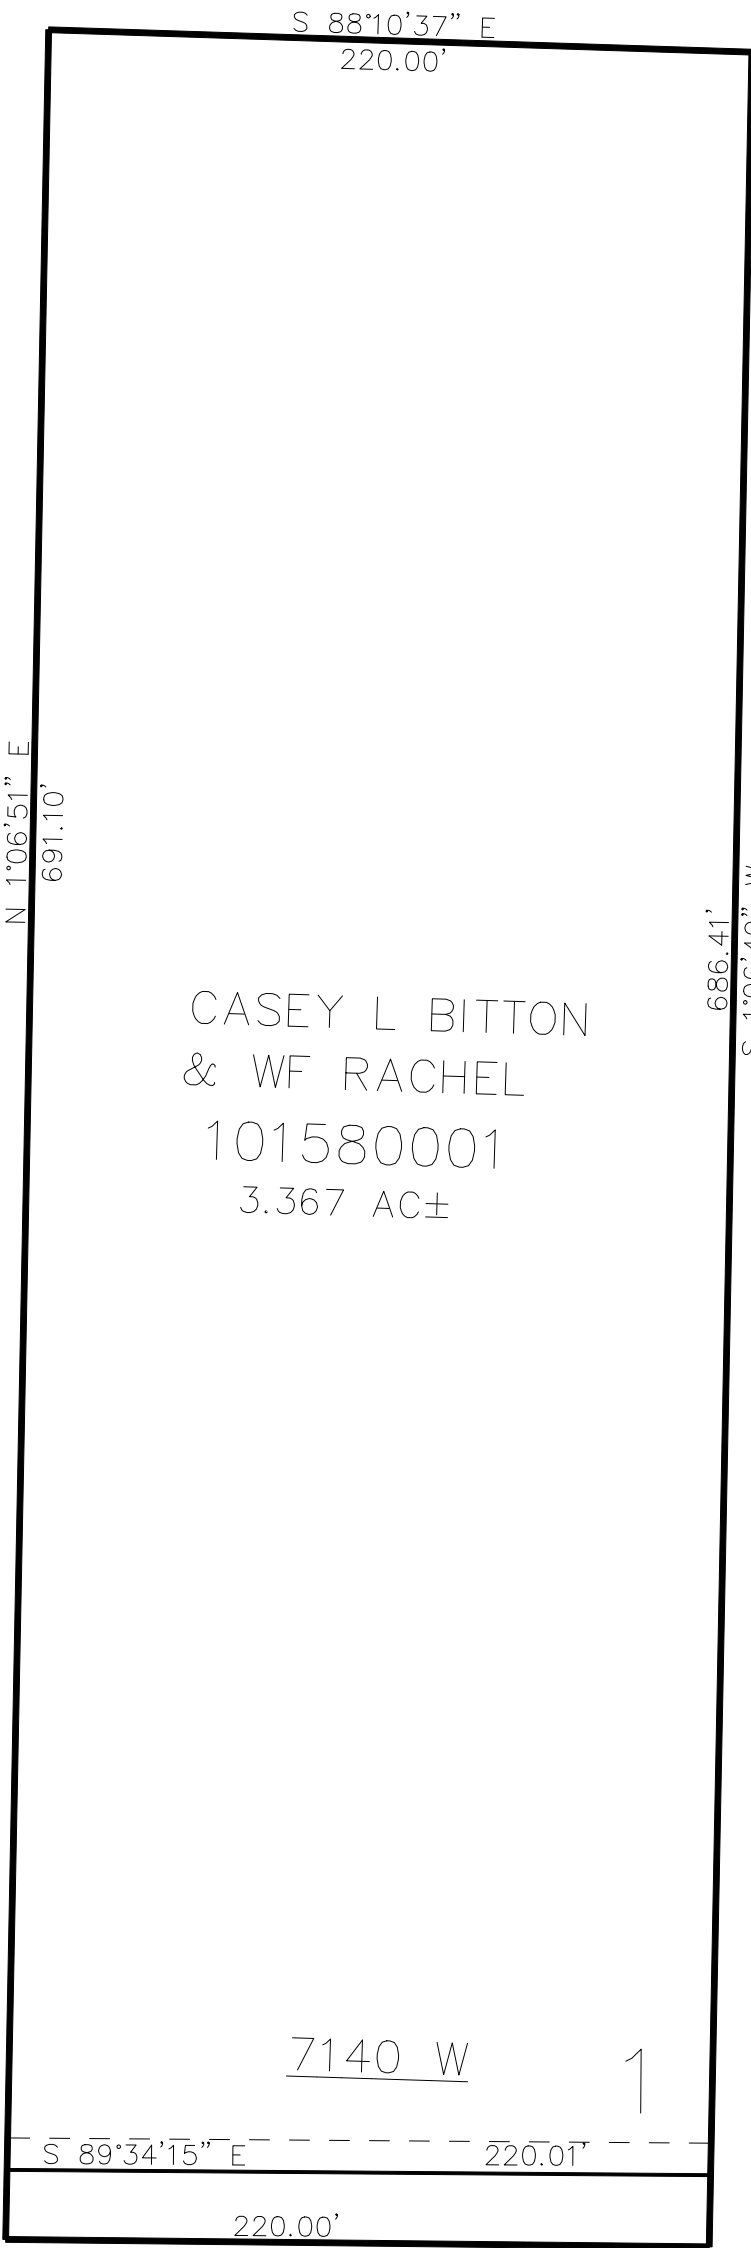

CASEY L BITTON
& WF RACHEL
101580001
3.367 AC±

SEE PAGE 19

SEE PAGE 19

10' UTILITY & DRAINAGE EASEMENTS EACH
SIDE OF PROPERTY LINES AS INDICATED
BY DASHED LINES EXCEPT AS OTHERWISE
SHOWN.

5500 SOUTH STREET

SEE PAGE 19

FOR COMPLETE ENG DATA SEE
ORIGINAL DEDICATION PLAT IN
BOOK 81, PAGE 73 OF RECORDS.