

PART OF THE SW. 1/4, OF SECTION 14, T.5N., R.3W., S.L.B. & M.

167

MARTINEAU SUBDIVISION

IN HOOPER CITY

TAXING UNIT: 31


SCALE 1" = 40'

SEE PAGE 19

S 89°34'15" E 300.60'

5500 SOUTH

N 88°39'34" W

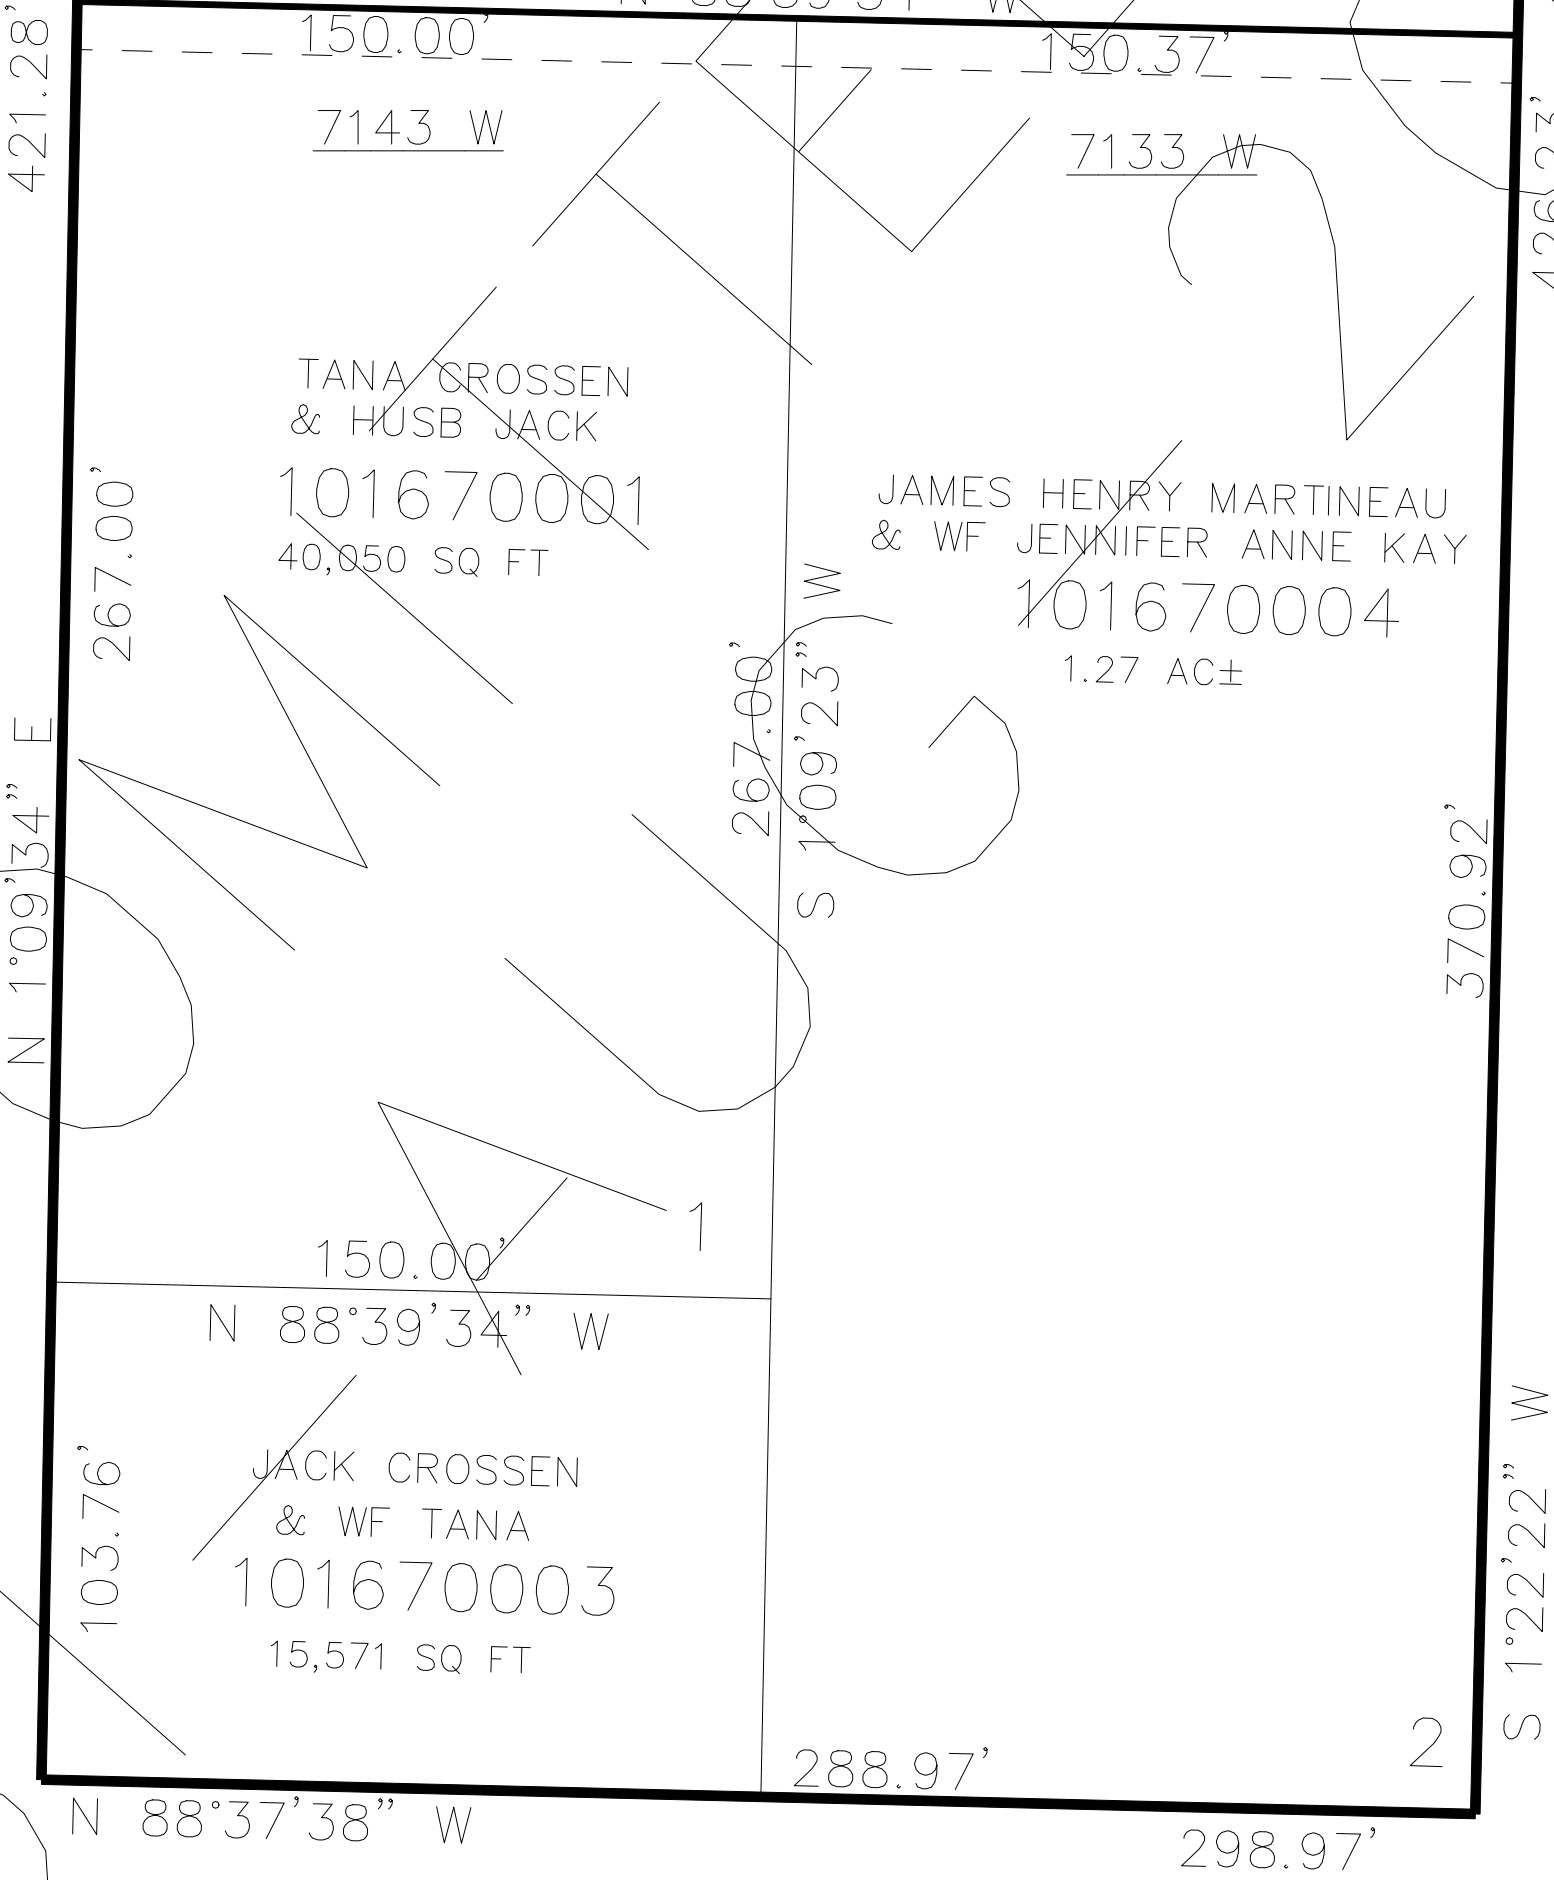

SEE PAGE 19

SEE PAGE 19

10' UTILITY & DRAINAGE EASEMENTS EACH SIDE OF PROPERTY LINES AS INDICATED BY DASHED LINES EXCEPT AS OTHERWISE SHOWN.

FOR COMPLETE ENG DATA SEE ORIGINAL DEDICATION PLAT IN BOOK 83, PAGE 59 OF RECORDS.

SEE PAGE 19