


TAXING UNIT: 03,10,42,58,66 IN NORTH OGDEN CITY & RANDALL DISTRICT

PREFIX: 11-002

SCALE 1"=200'

SEE BOOK 17
PAGE 82-3

SEE BOOK 17 PAGE 99

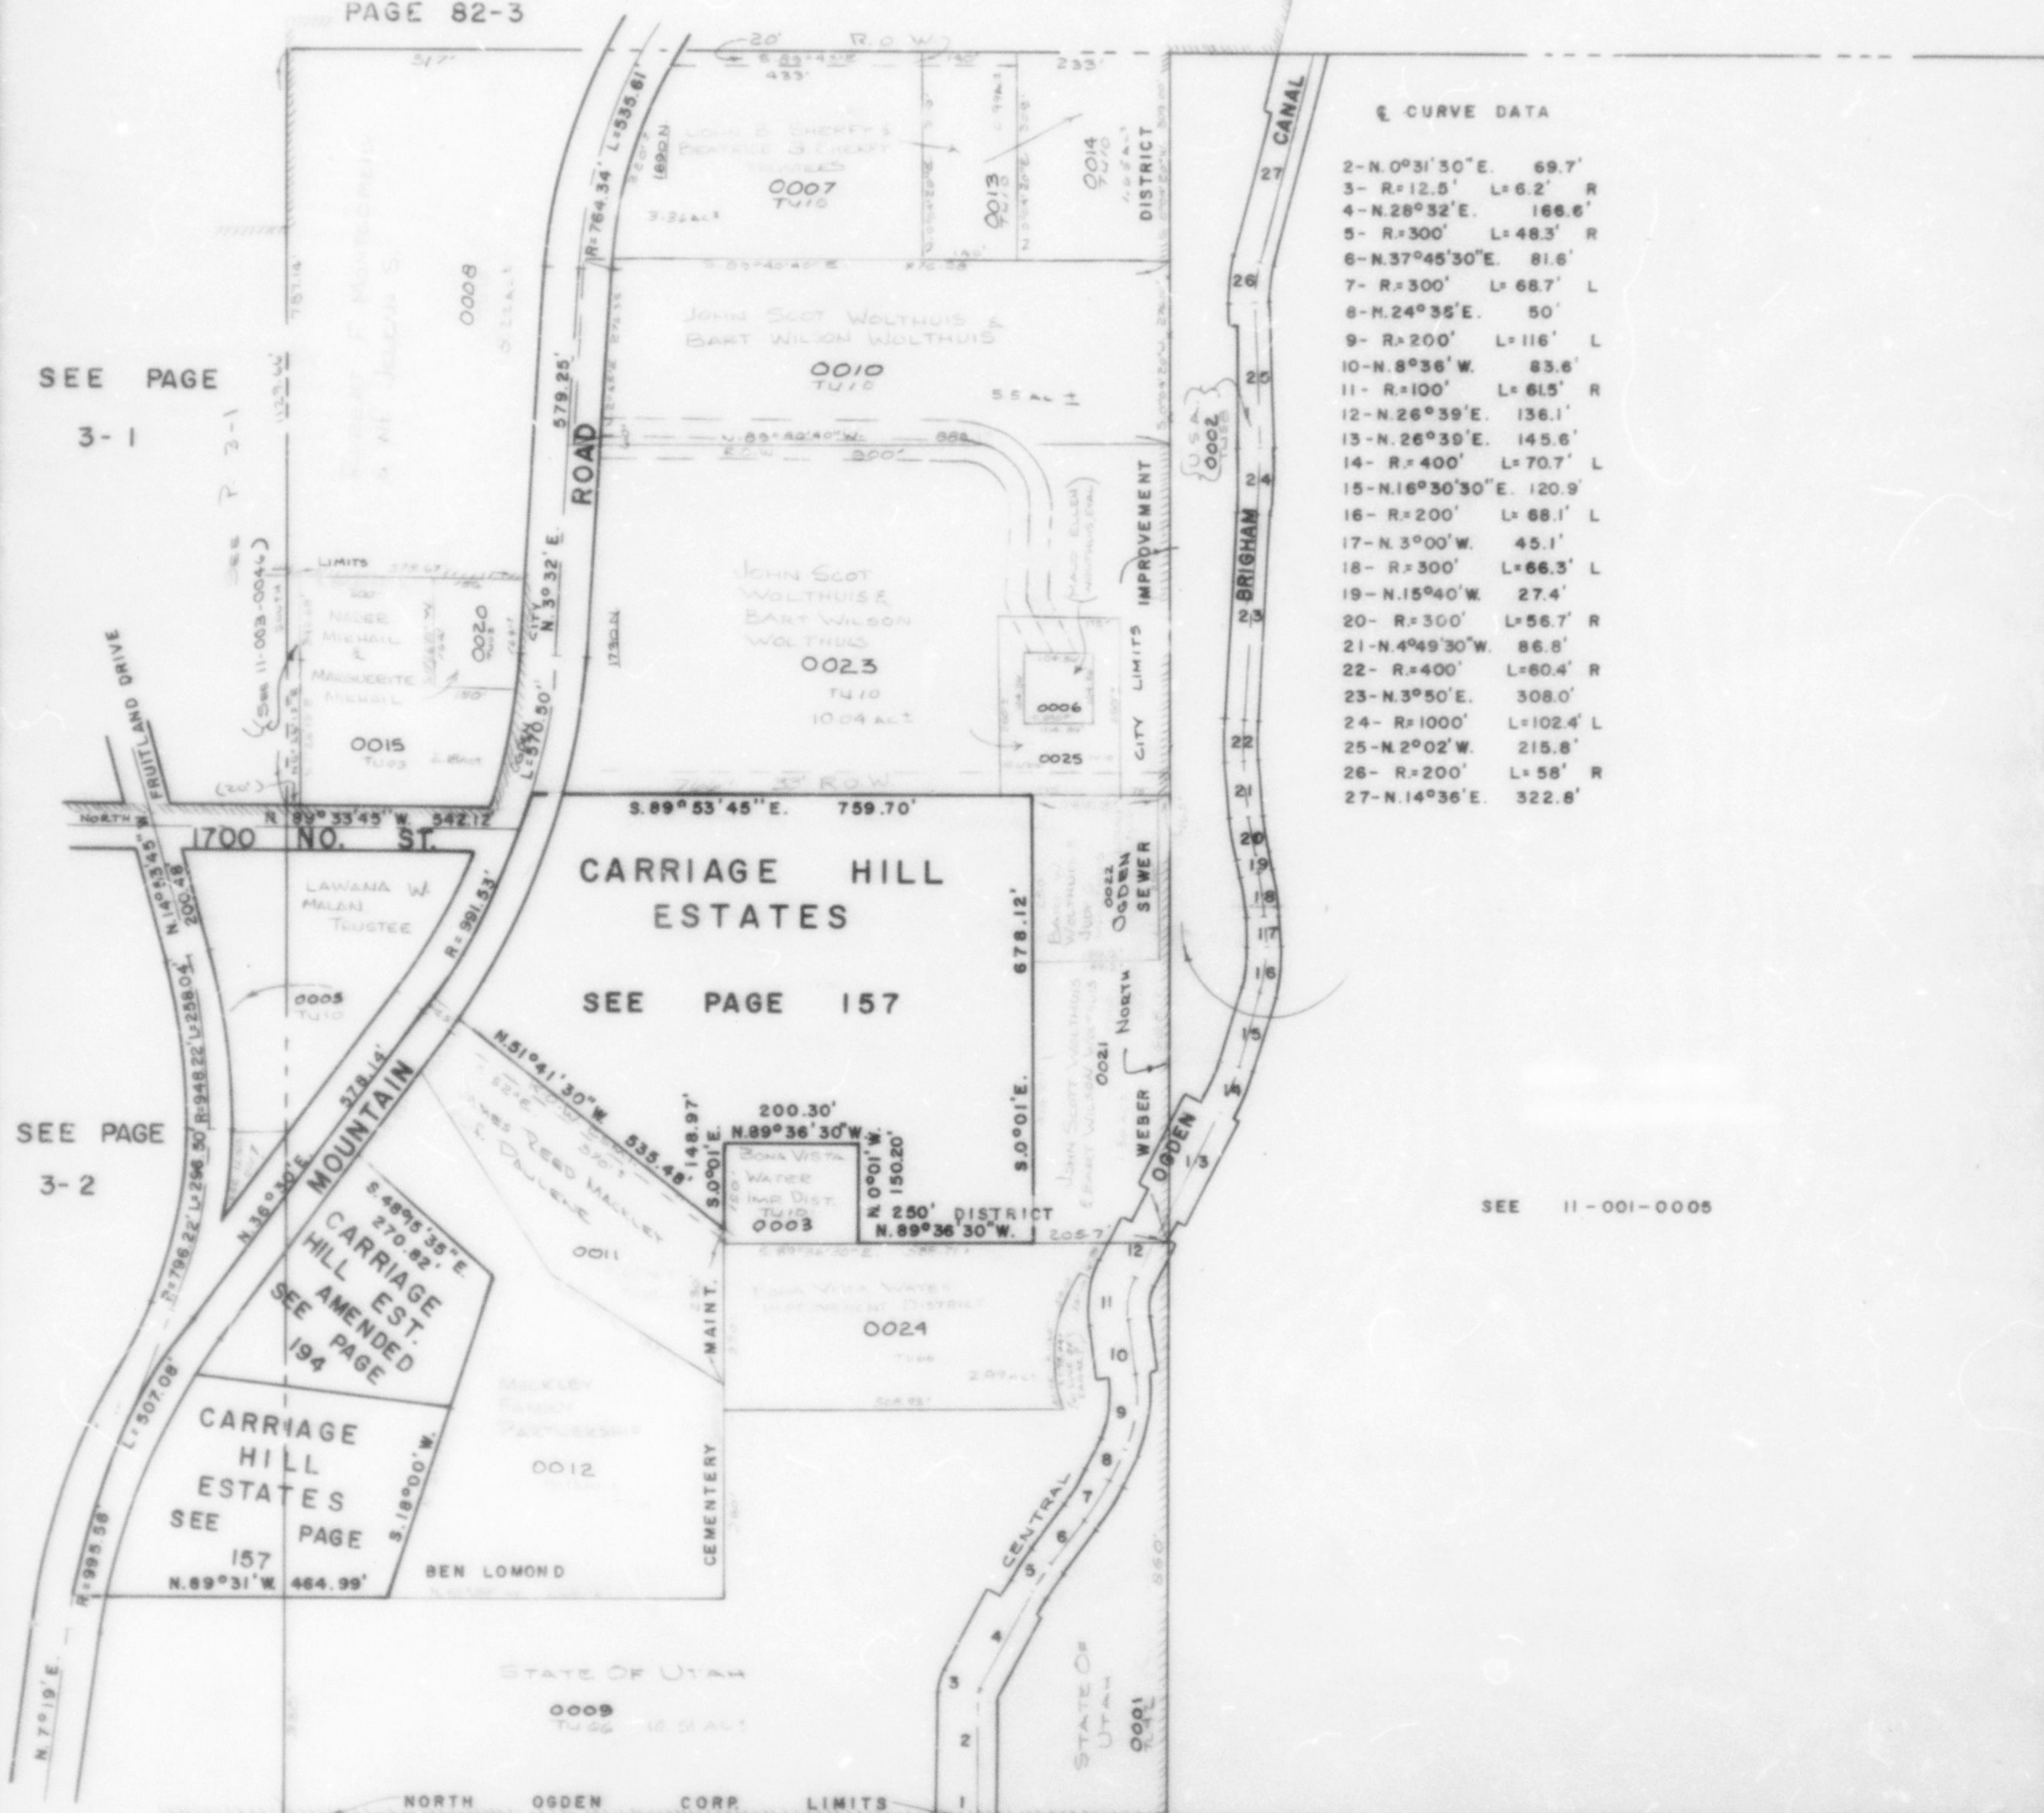

6. CURVE DATA

2-N.0°31'30"E.	69.7'	
3-R=12.5'	L=6.2'	R
4-N.28°32'E.	166.6'	
5-R=300'	L=48.3'	R
6-N.37°45'30"E.	81.6'	
7-R=300'	L=68.7'	L
8-N.24°35'E.	50'	
9-R=200'	L=116'	L
10-N.8°36'W.	83.6'	
11-R=100'	L=61.5'	R
12-N.26°39'E.	136.1'	
13-N.26°39'E.	145.6'	
14-R=400'	L=70.7'	L
15-N.16°30'30"E.	120.9'	
16-R=200'	L=88.1'	L
17-N.3°00'W.	45.1'	
18-R=300'	L=66.3'	L
19-N.15°40'W.	27.4'	
20-R=300'	L=56.7'	R
21-N.4°49'30"W.	86.8'	
22-R=400'	L=60.4'	R
23-N.3°50'E.	308.0'	
24-R=1000'	L=102.4'	L
25-N.2°02'W.	215.8'	
26-R=200'	L=58'	R
27-N.14°36'E.	322.8'	

SEE PAGE

SEE 11 - 001 - 0005

NOTE: DATA OF MOUNTAIN ROAD FROM
COUNTY SURVEYOR'S MAPS, MARCH 1963

SEE PAGE 1