

N.W. 1/4
SECTION 3, T.6N., R.1W., S.L.B. & M.
IN NORTH OGDEN CITY & WEBER COUNTY

TAXING UNIT: 03,10,42,58,66

SCALE 1" = 200'

SEE BOOK 17
PAGE 82-3

SEE BOOK 17 PAGE 99

PREFIX: 11-002

BEN LOMOND
C.W.S.I.D.

SEE PAGE
3-1


SEE PAGE
3-2

SEE PAGE
1

SEE 110010005

SEE PAGE 1

NOTE: DATA OF MOUNTAIN ROAD FROM
COUNTY SURVEYOR'S MAPS, MARCH 1963

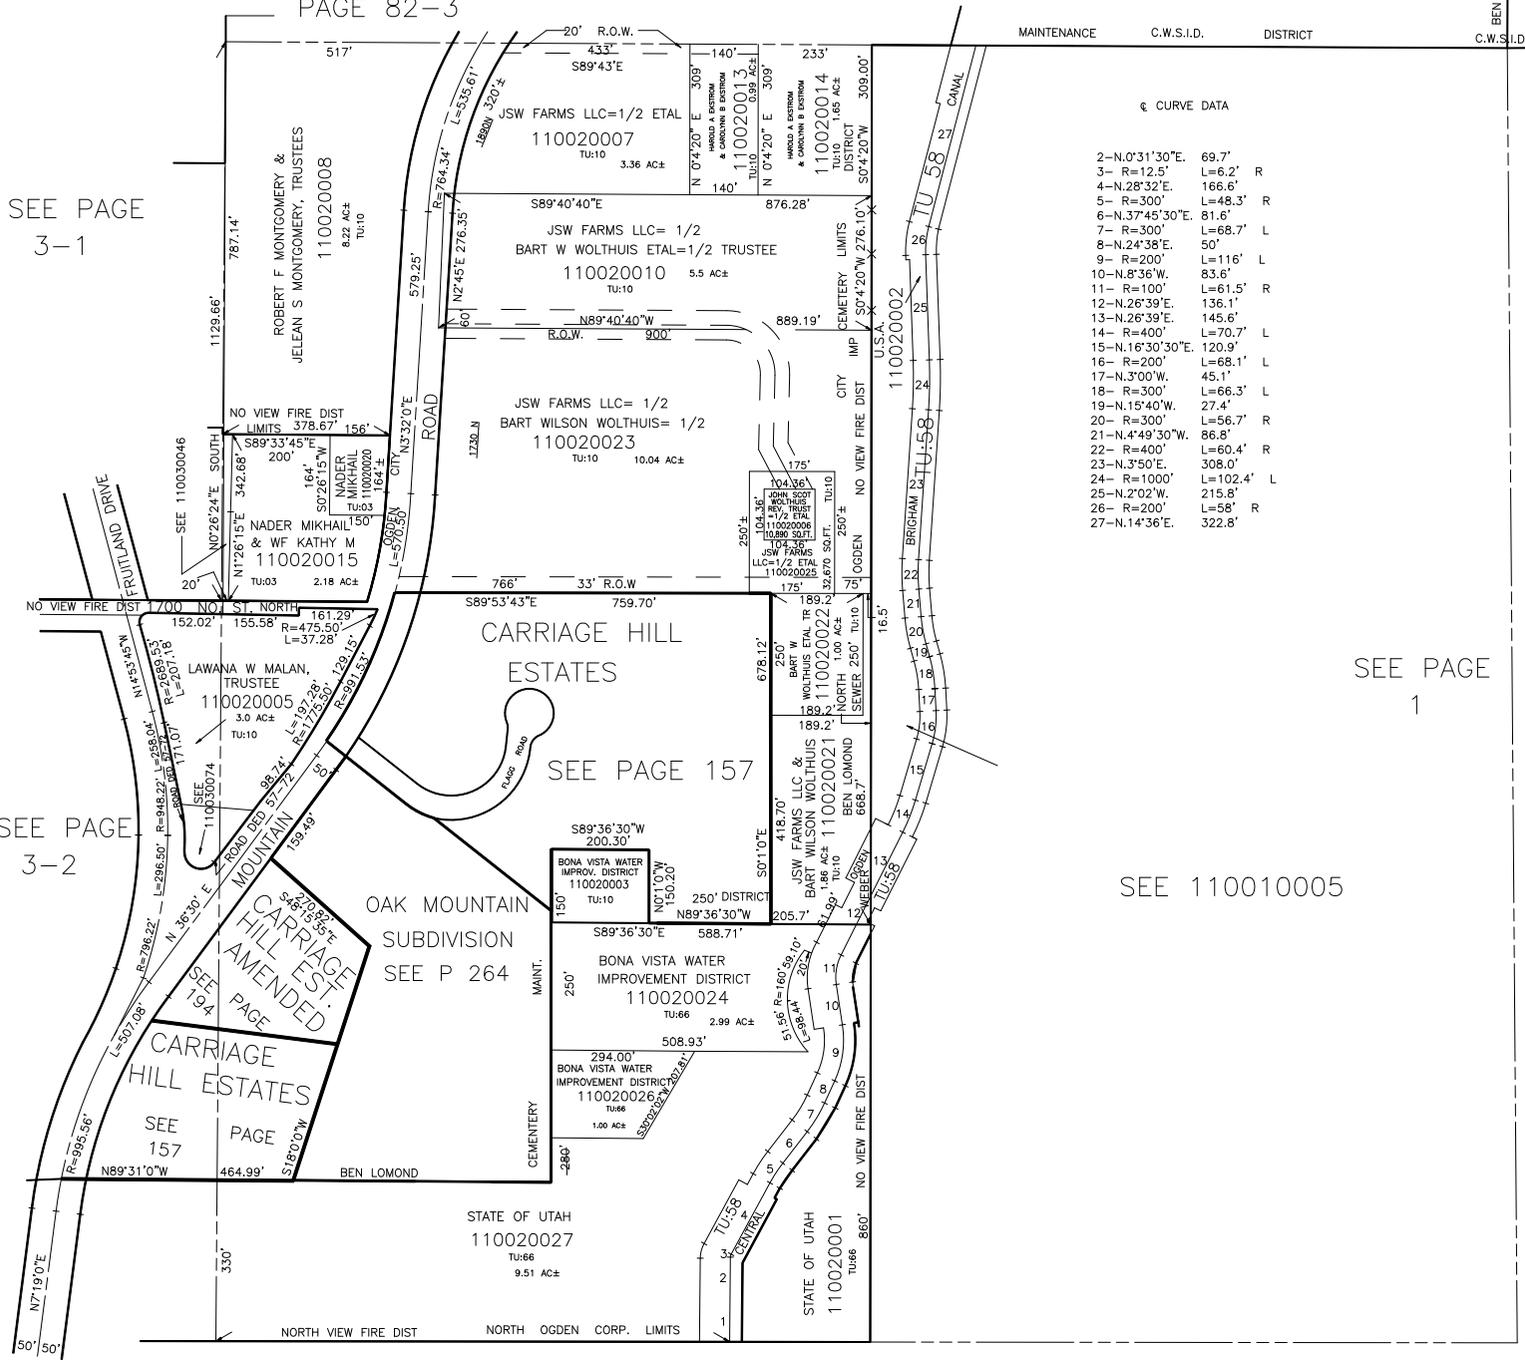

MAINTENANCE C.W.S.I.D. DISTRICT C.W.S.I.D.

ε CURVE DATA

2-N.0°31'30"E.	69.7'	R
3-R=12.5'	L=6.2'	R
4-N.28°32'E.	166.6'	R
5-R=300'	L=48.3'	R
6-N.37°45'30"E.	81.6'	R
7-R=300'	L=68.7'	L
8-N.24°38'E.	50'	L
9-R=200'	L=116'	L
10-N.8°36'W.	83.6'	L
11-R=100'	L=61.5'	R
12-N.26°39'E.	136.1'	R
13-N.26°39'E.	145.6'	R
14-R=400'	L=70.7'	L
15-N.16°30'30"E.	120.9'	L
16-R=200'	L=68.1'	L
17-N.3°00'W.	45.1'	L
18-R=300'	L=66.3'	L
19-N.15°40'W.	27.4'	L
20-R=300'	L=56.7'	R
21-N.4°49'30"W.	86.8'	R
22-R=400'	L=60.4'	R
23-N.3°50'E.	308.0'	R
24-R=1000'	L=102.4'	L
25-N.2°02'W.	215.8'	R
26-R=200'	L=58'	R
27-N.14°36'E.	322.8'	R