

TAXING UNIT: 10,66

SE 1/4 OF NE 1/4 OF SECTION 4, T.6N., R.1W., S.L.B. & M.


3-2

IN NORTH OGDEN CITY

ALSO SEE P. 3-3,4

SCALE 1" = 100'

SEE P. 3-1

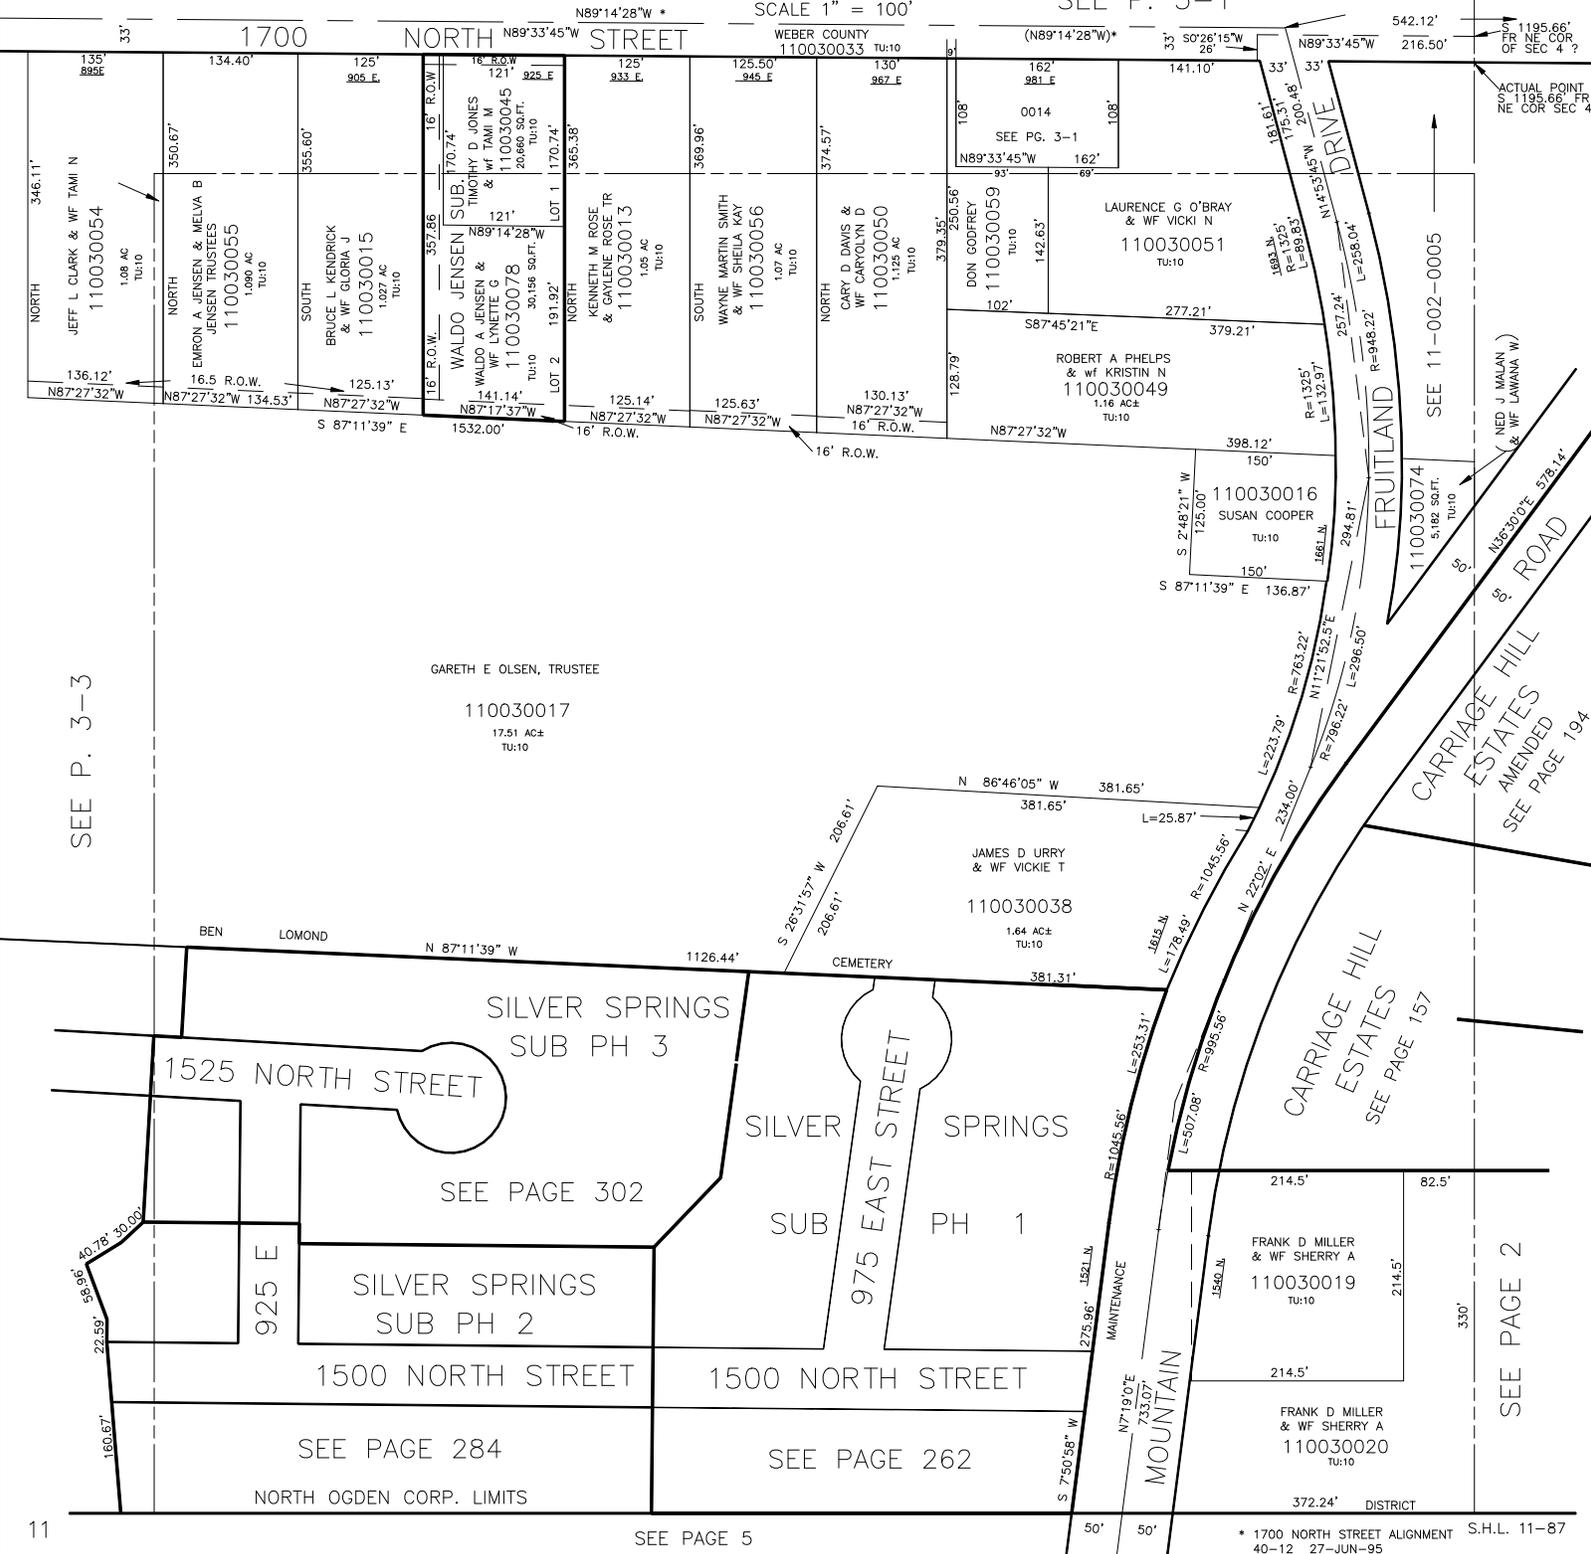

SEE P. 3-3

GARETH E OLSEN, TRUSTEE
110030017
17.51 AC±
TU:10

JAMES D URRY
& WF VICKIE T
110030038
1.64 AC±
TU:10

SILVER SPRINGS SUB PH 3

1525 NORTH STREET

SEE PAGE 302

SILVER SPRINGS SUB PH 2

1500 NORTH STREET

SEE PAGE 284

NORTH OGDEN CORP. LIMITS

SILVER SPRINGS PH 1

975 EAST STREET

1500 NORTH STREET

SEE PAGE 262

CARRIAGE HILL ESTATES AMENDED
SEE PAGE 157

CARRIAGE HILL ESTATES
SEE PAGE 2

FRANK D MILLER & WF SHERRY A
110030019
TU:10

FRANK D MILLER & WF SHERRY A
110030020
TU:10