

SECTION 4, T.6N., R.1W., S.L.B. & M.

3


OGDEN CITY, NORTH OGDEN CITY & RANDALL DISTRICT

PREFIX: 11-003

SEE BOOK 17  
PAGE 76

SCALE 1" = 400'

ALSO SEE PAGES 3-1, 2, 3, 4

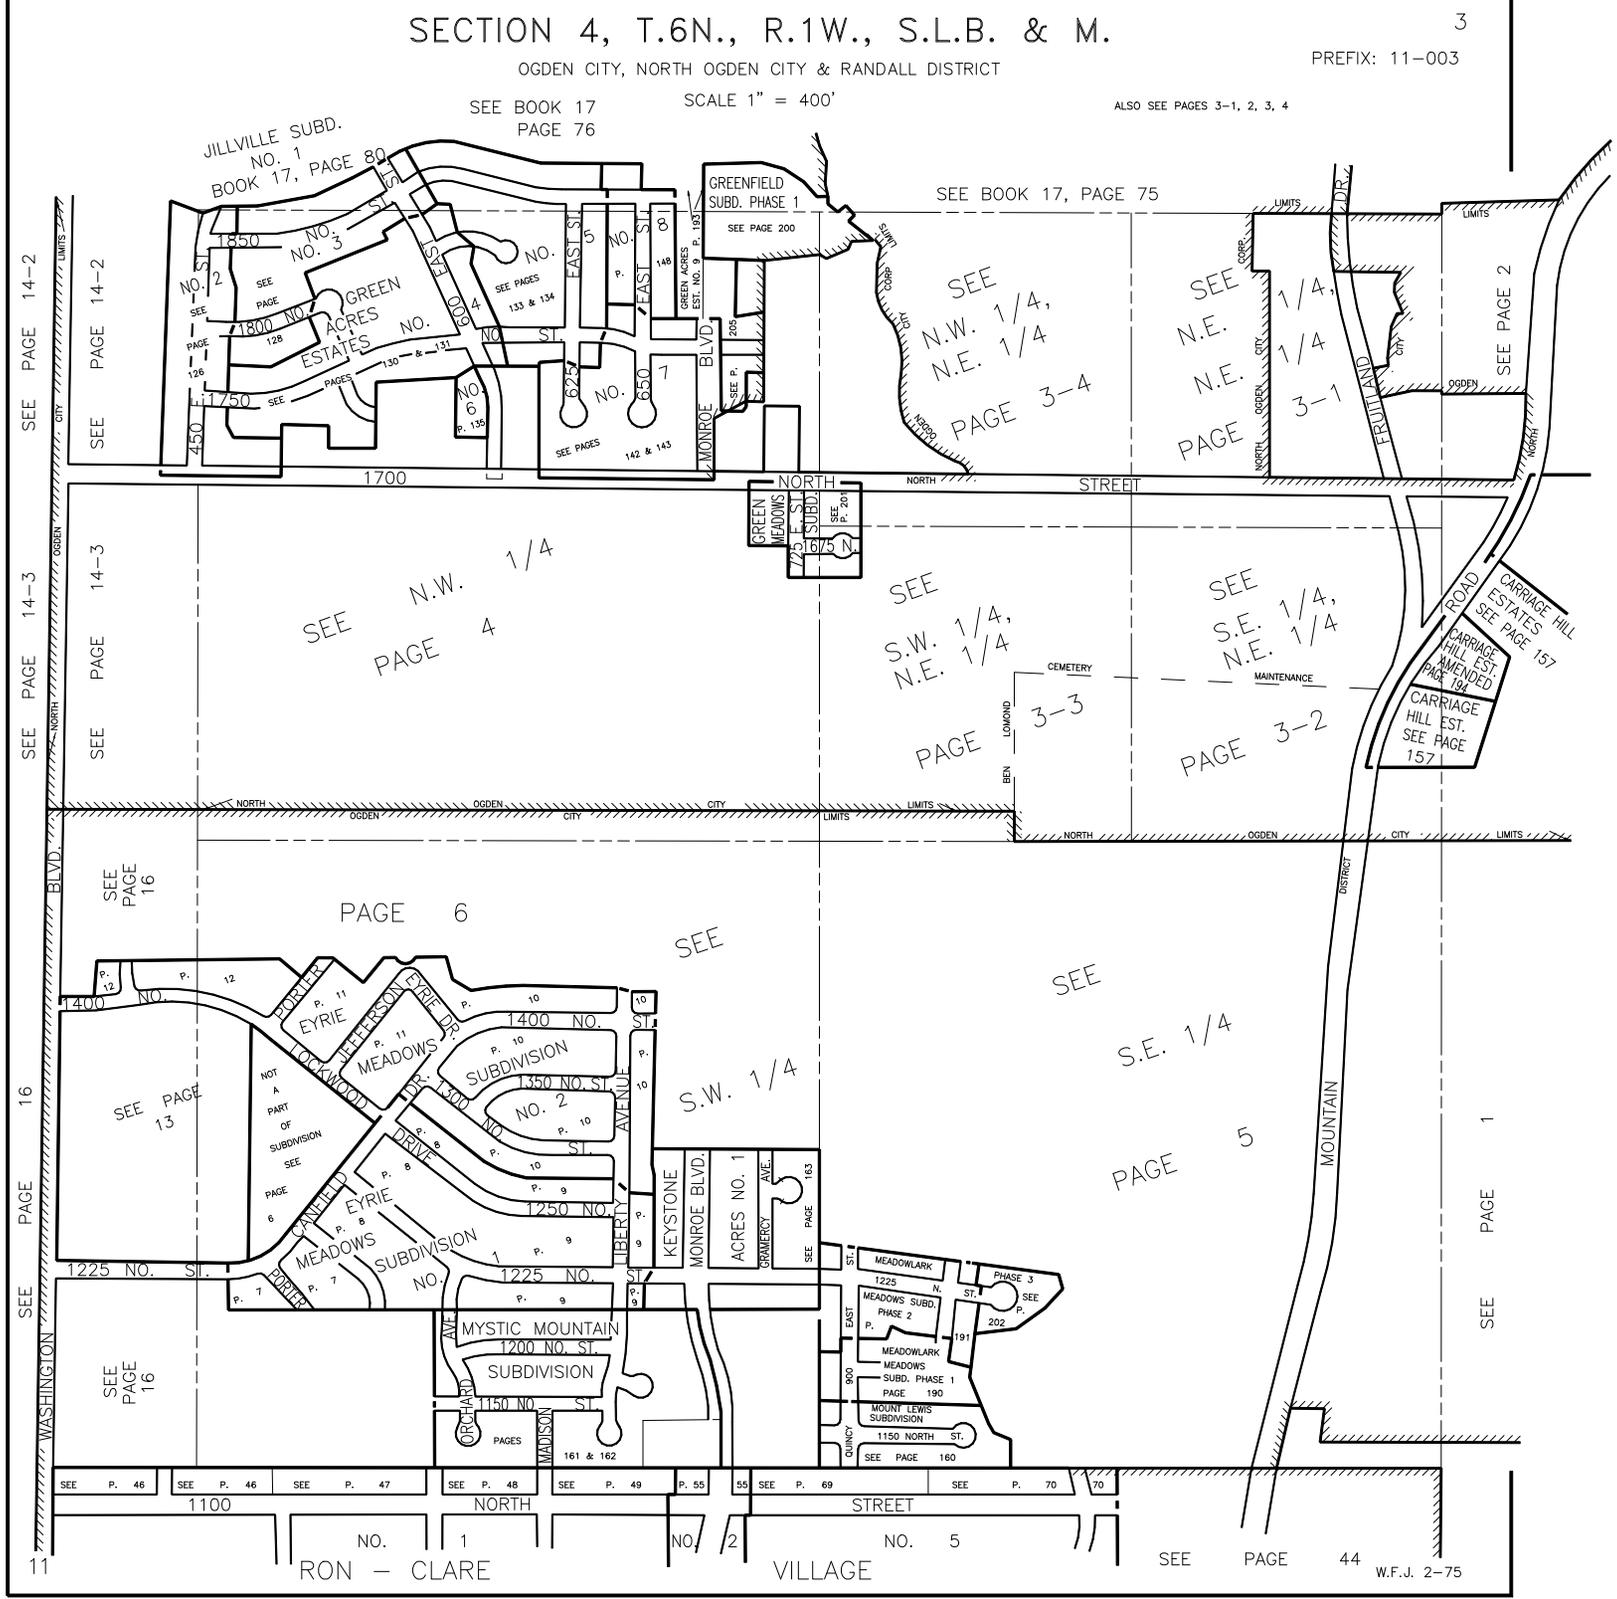

SEE PAGE 14-2

SEE PAGE 14-3

SEE PAGE 16

11

SEE PAGE 14-2

SEE PAGE 14-3

SEE PAGE 16

SEE PAGE 16

SEE P. 46

SEE P. 46

SEE P. 47

SEE P. 48

SEE P. 49

SEE P. 55

55

SEE P. 69

SEE P. 70

70

11

RON - CLARE

VILLAGE

NO. 5

SEE PAGE 44

W.F.J. 2-75